


FINAL SURVEY	DATE
REVISIONS	
DATE	
BY	
NOTE BOOK	
TEMPERATURE	
AREAS	
CHECKED	

ORIGINAL SURVEY	DATE
REVISIONS	
DATE	
BY	
NOTE BOOK	
TEMPERATURE	
AREAS	
CHECKED	

3/19/06 PM By: Deschmitt

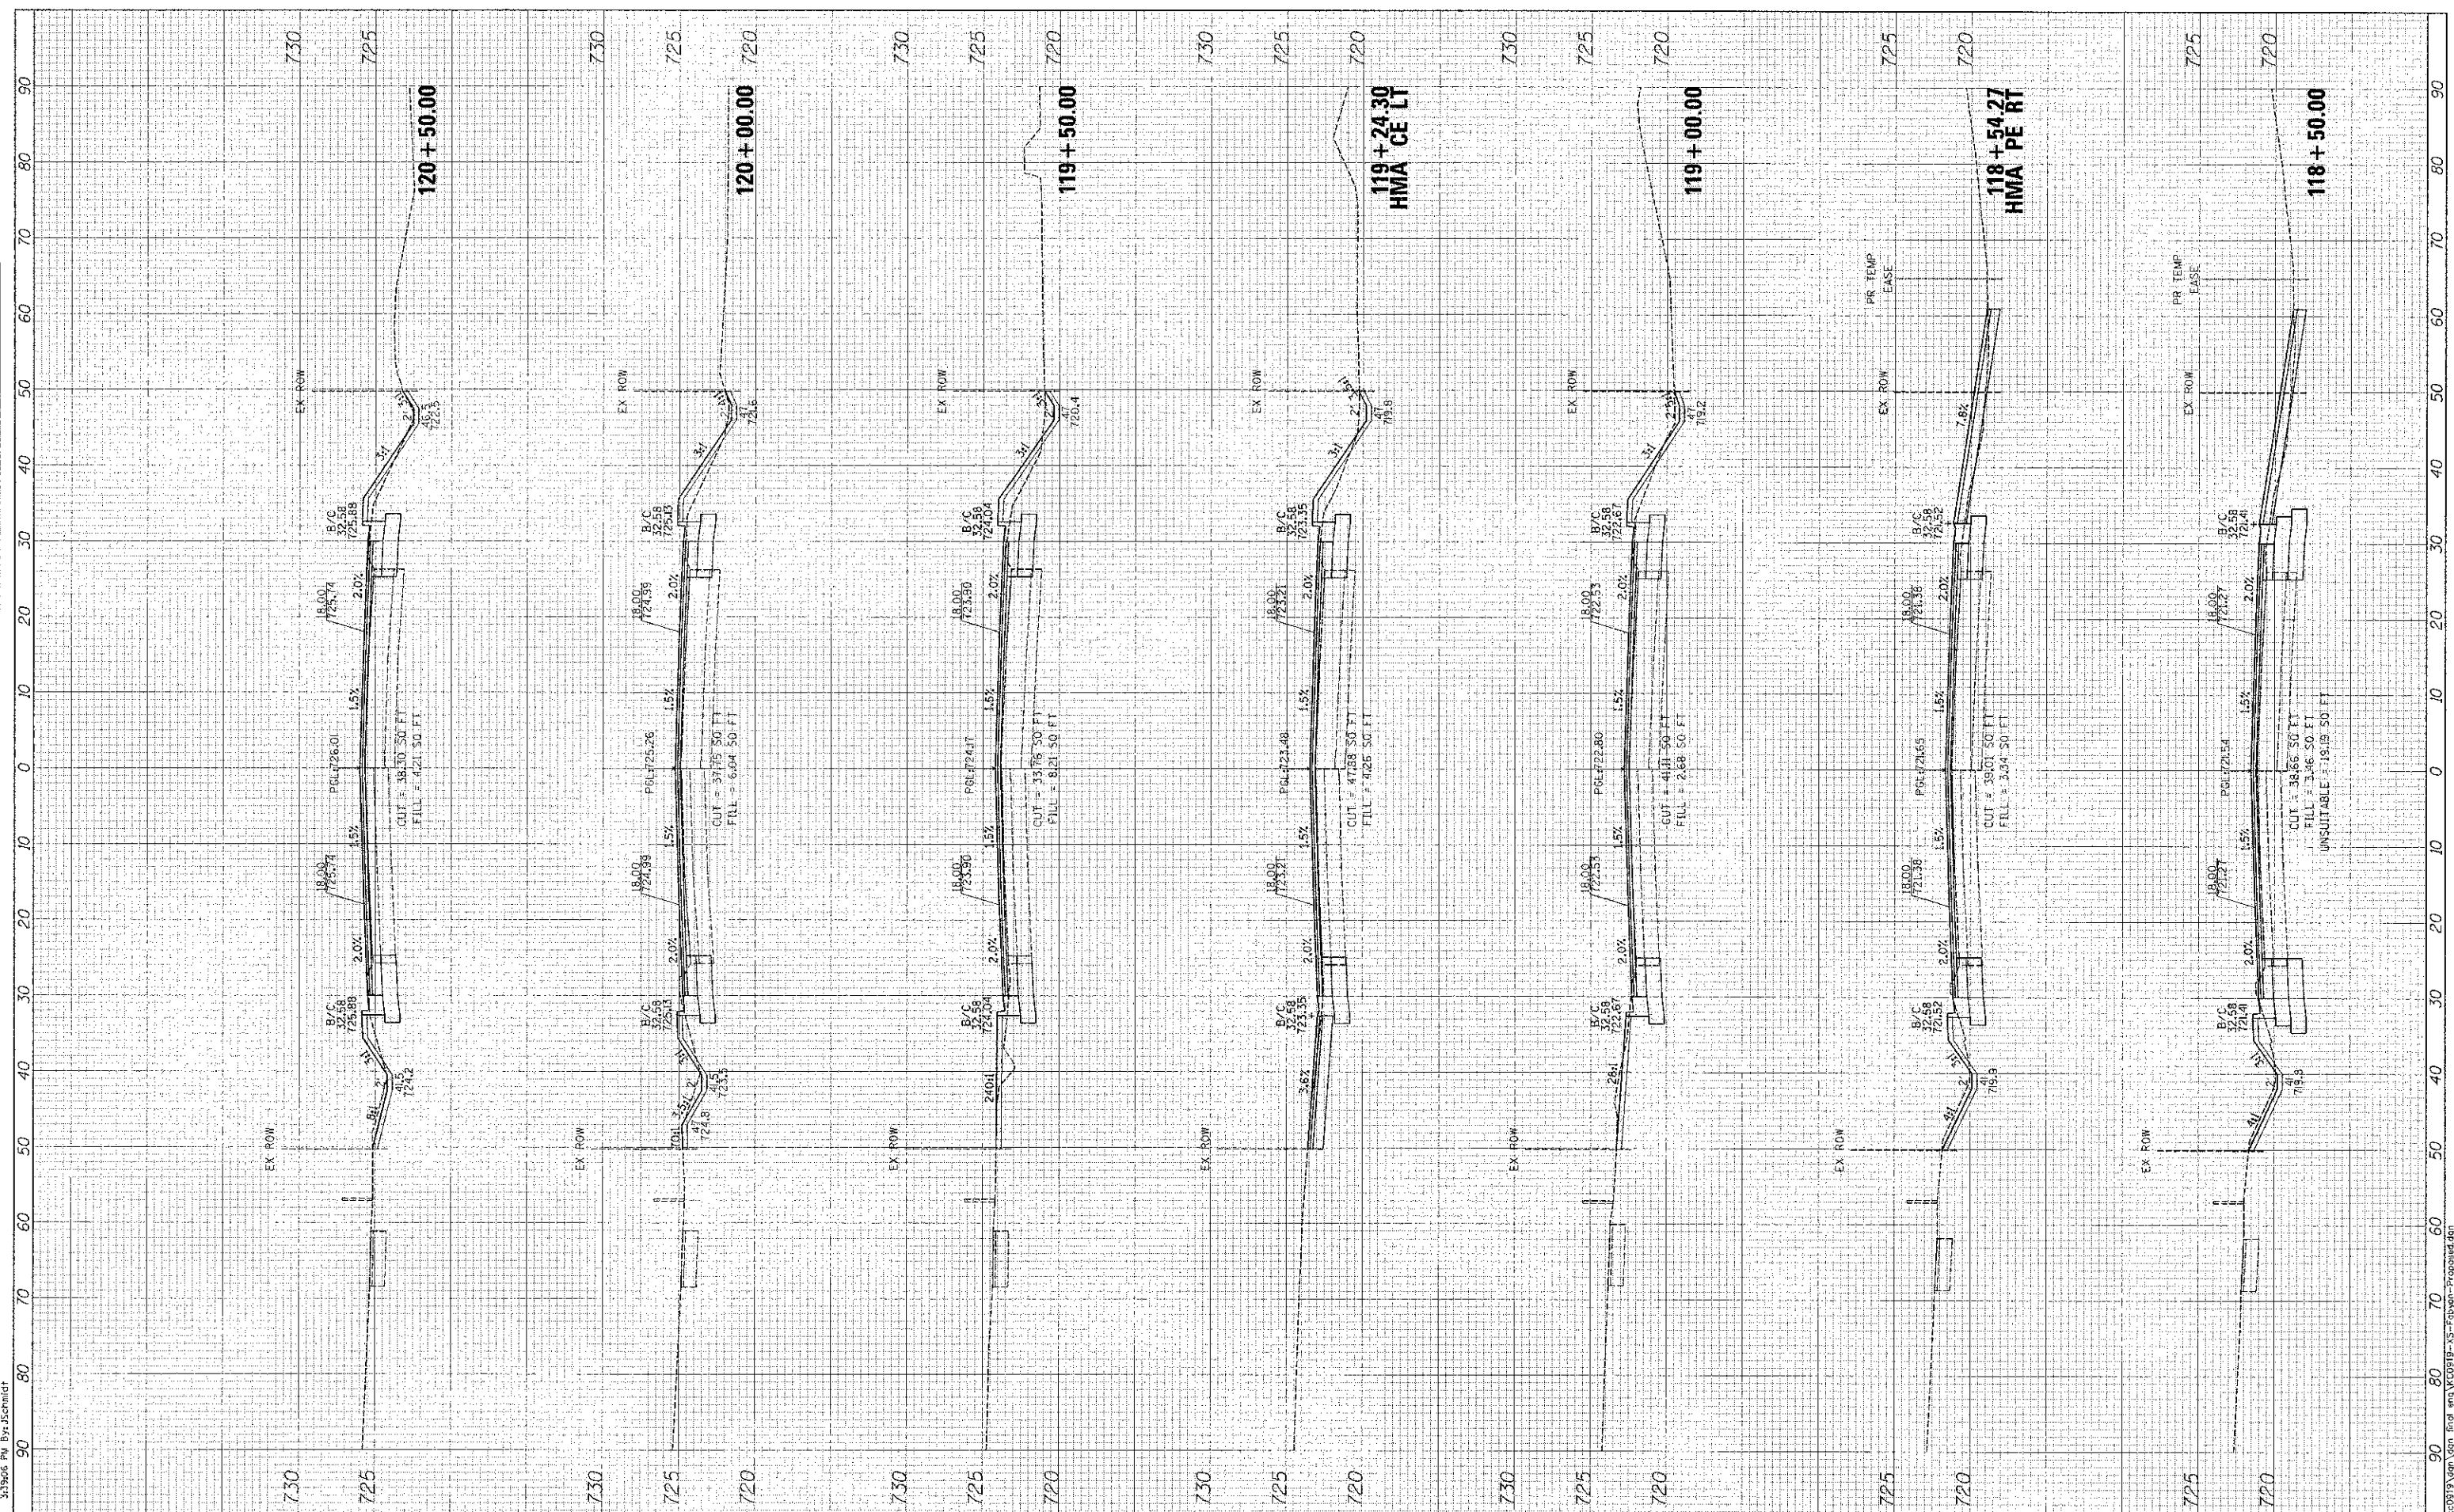

Engineering Enterprises, Inc.
CONSULTING ENGINEERS
92 Wabasha St. #11
St. Charles, Mo. 63304
314.471.7700 / www.eeinc.com

KANE COUNTY DIVISION OF TRANSPORTATION
41W011 BURLINGTON ROAD
ST. CHARLES, IL 60175

DESIGNED	TJV, SWM
DRAWN	JPS
CHECKED	JRL
DATE	12/7/12

REVISED	-
REVISED	-
REVISED	-
REVISED	-

STATE OF ILLINOIS DEPARTMENT OF TRANSPORTATION

FABYAN PARKWAY CROSS SECTIONS

SCALE: 1"=10'(H)/5'(V) SHEET NO. 7 OF 8 SHEETS STA 118+50.00 TO STA 120+50.00

F.A.P. RTE.	SECTION	COUNTY	TOTAL SHEETS
363	10-00404-00-CH	KANE	59
	C-91-496-10		58
			CONTRACT NO. 63818
			ILLINOIS FED. AID PROJECT CMW-9003(627)