


# 183rd STREET

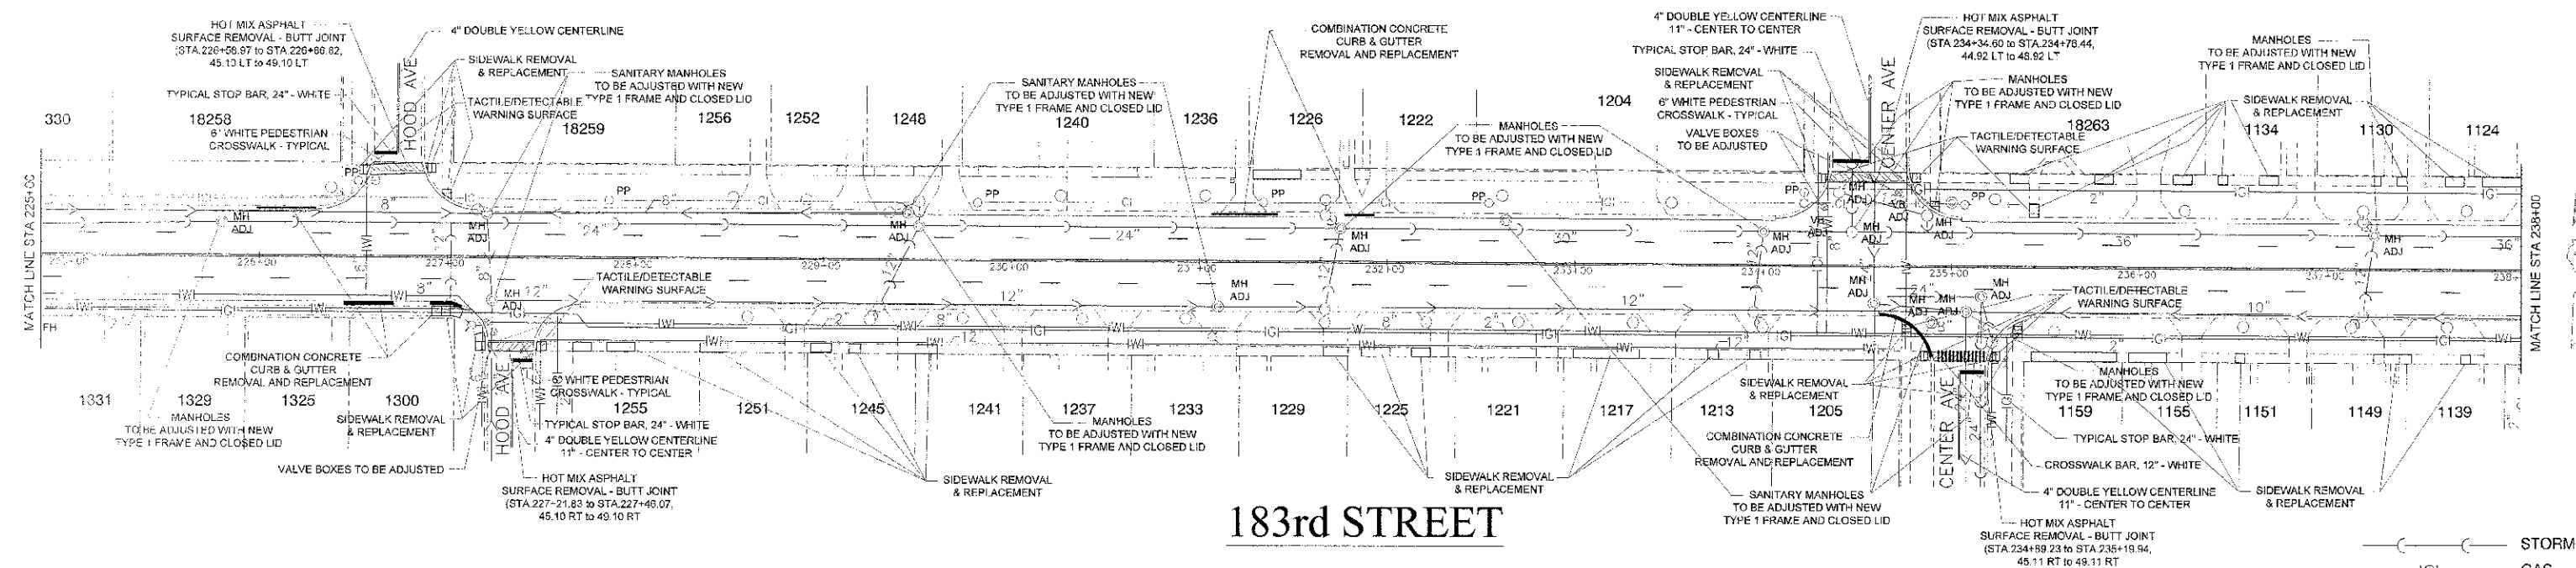

# 183rd STREET

- (—) STORM
- (—) GAS
- (—) WATER
- (—) SAN. SEWER
- (—) CABLE
- (—) ELECTRIC

VILLAGE OF HOMEWOOD  
ENGINEERING  
DIVISION

USER NAME	DESIGNED	REVISIONS
---	DJA	PER IDOT REVIEW 3-13-13
PLOT SCALE	DRAWN	REVISIONS
---	DJA	---
PLOT DATE	CHECKED	REVISIONS
---	MM	---
	DATE	REVISIONS
	01-21-13	---

STATE OF ILLINOIS  
DEPARTMENT OF TRANSPORTATION

## EXISTING AND PROPOSED ROADWAY AND PAVEMENT MARKING PLAN

SCALE: NONE SHEET NO. OF SHEETS STA. TO STA.

F.A.U. RTE.	SECTION	COUNTY	TOTAL SHEETS	SHEET NO.
1622	13-00140-00-RS	COOK	13	5
CONTRACT NO. 63825				
FED. ROAD DIST. NO. 1 ILLINOIS FED. AID PROJECT				