



183rd STREET

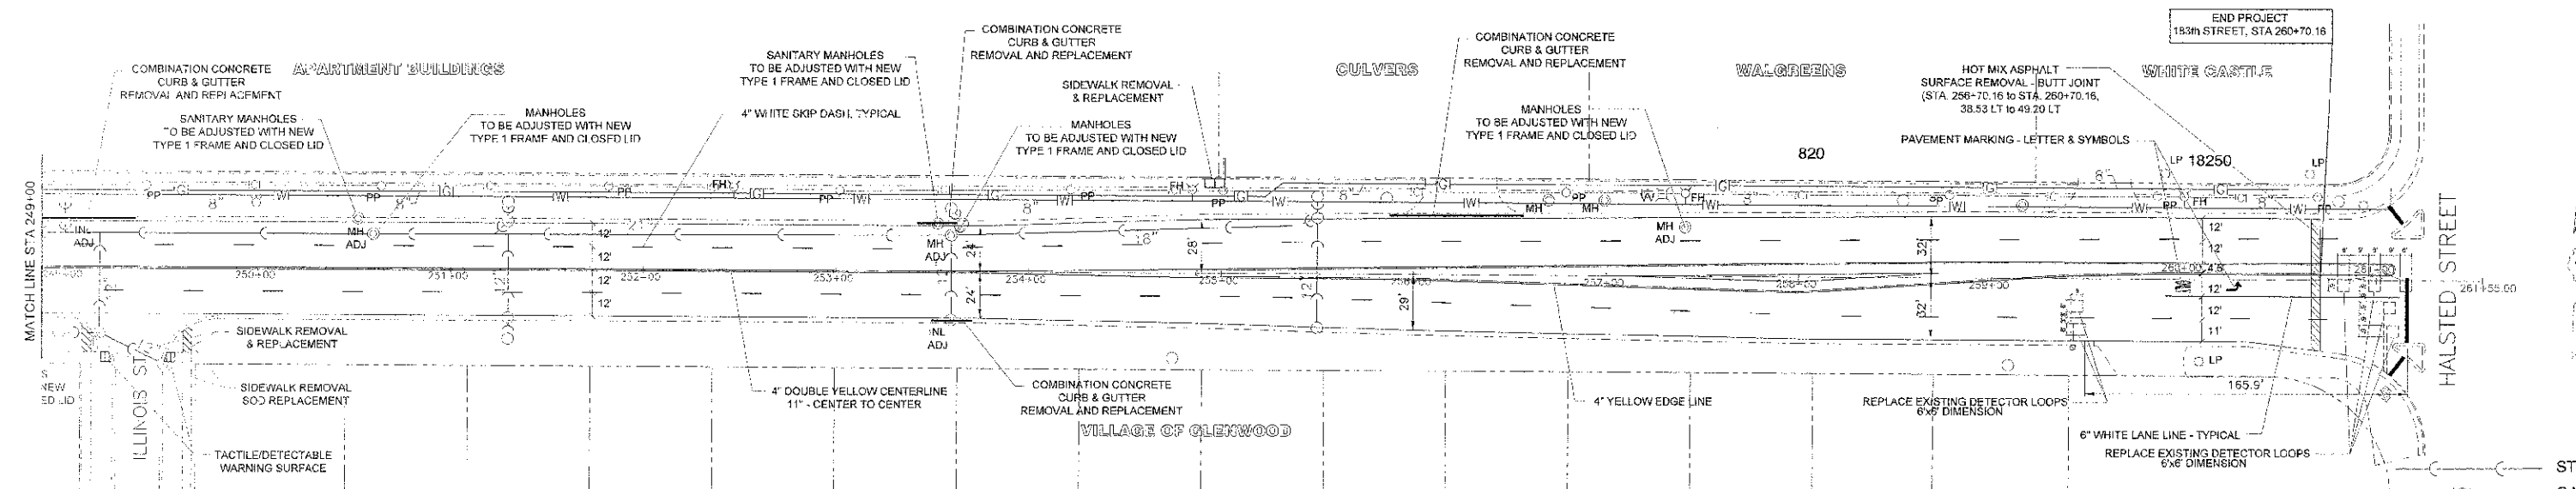

183rd STREET

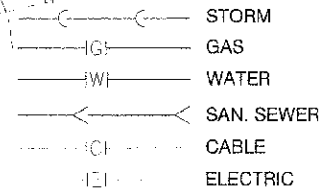

VILLAGE OF HOMEWOOD
ENGINEERING
DIVISION

USER NAME	DESIGNED	DJA	REVISED	PER IDOT REVIEW 8-13-13
	DRAWN	DJA	REVISED	-
PLOT SCALE	CHECKED	MM	REVISED	-
PLOT DATE	DATE	01-21-13	REVISED	-

STATE OF ILLINOIS
DEPARTMENT OF TRANSPORTATION

**EXISTING AND PROPOSED
ROADWAY AND PAVEMENT MARKING PLAN**

F.A.U. RTE.	SECTION	COUNTY	TOTAL SHEETS	SHEET NO.
1822	13-00140-00-RS	COOK	13	6
CONTRACT NO. 63825				
FED. ROAD DIST. NO. 1 ILL. NOIS FED. AID PROJECT				

SCALE: NONE | SHEET NO. OF SHEETS | STA. TO STA.