
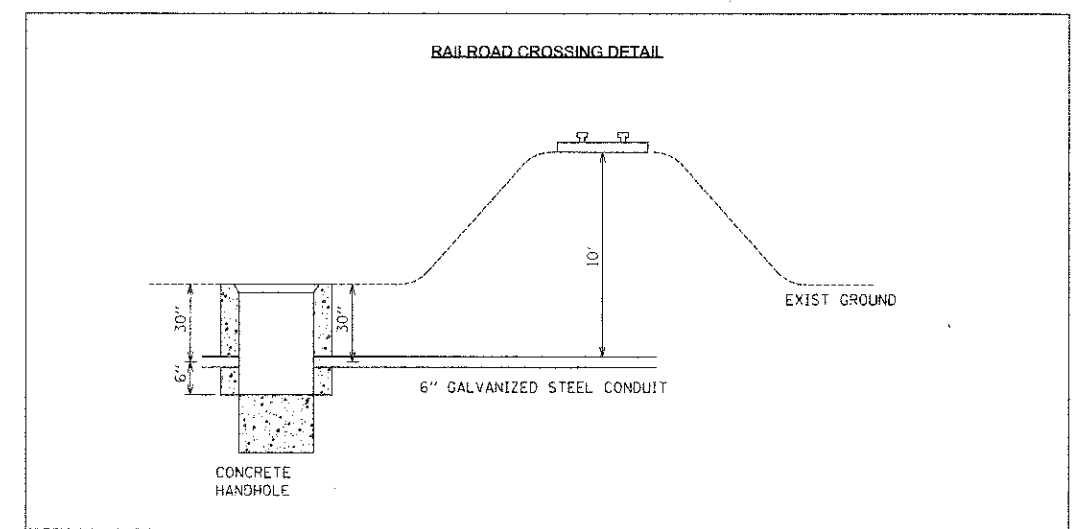


NOTE:
 PROVIDE A 6" GALVANIZED STEEL CONDUIT AT 60" WITH A 2" UNIT DUCT FOR FIBER OPTIC CABLE. THE COST OF UNIT DUCT INSTALLATION SHALL BE INCLUDED IN THE PRICE OF THE GALVANIZED STEEL CONDUIT. ALL WORK IS TO BE PERFORMED OUTSIDE THE RAILROAD RIGHT-OF-WAY. NOTIFY THE CHICAGO CENTRAL & PACIFIC RAILROAD AT 1-800-465-9239 FOR REQUIRED PERMIT AND INSPECTION COSTS AT LEAST 30 DAYS IN ADVANCE OF WORK. ADDITIONAL RAILROAD COSTS NOT COVERED UNDER ARTICLE 107 OF THE STANDARD SPECIFICATIONS WILL BE PAID FOR UNDER ARTICLE 109.04 OF THE STANDARD SPECIFICATIONS.

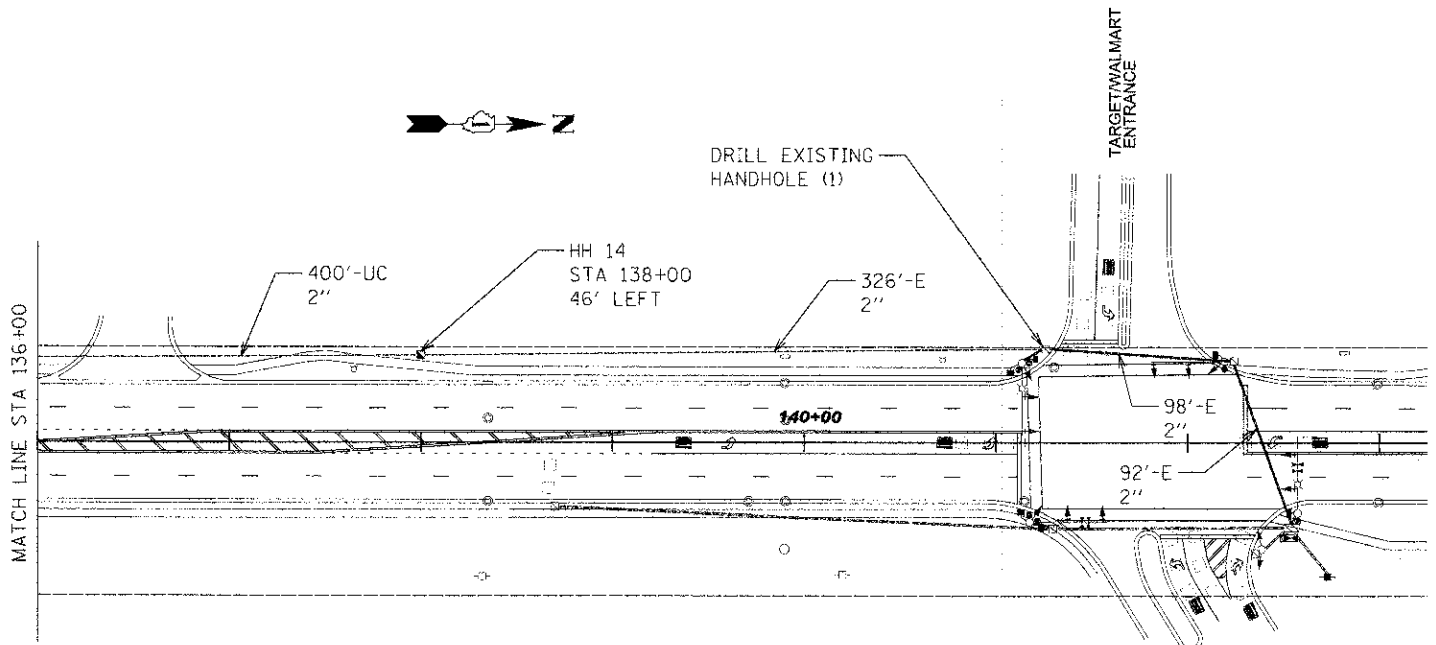

FILE NAME = INTERCONNECT.dgn

USER NAME = hwbkn
 PLOT SCALE = 50,000.00 Ft / in.
 PLOT DATE = 05/22/2013

DESIGNED - TH
 DRAWN - TH
 CHECKED - DAZ
 DATE - 10/3/12

REVISED -
 REVISED -
 REVISED -
 REVISED -

**STATE OF ILLINOIS
 DEPARTMENT OF TRANSPORTATION**

INTERCONNECT PLAN SHEET

SCALE: 1"=50' SHEET 3 OF 3 SHEETS STA. 122+00 TO STA. 145+00

F.A.U. RATE: 2566	SECTION: 11-00279-03-TL	COUNTY: DuPAGE	TOTAL SHEETS: 19	SHEET NO.: 13
CONTRACT NO. 63826			ILLINOIS FED. AID PROJECT	