


MATCH LINE STATION 110+00

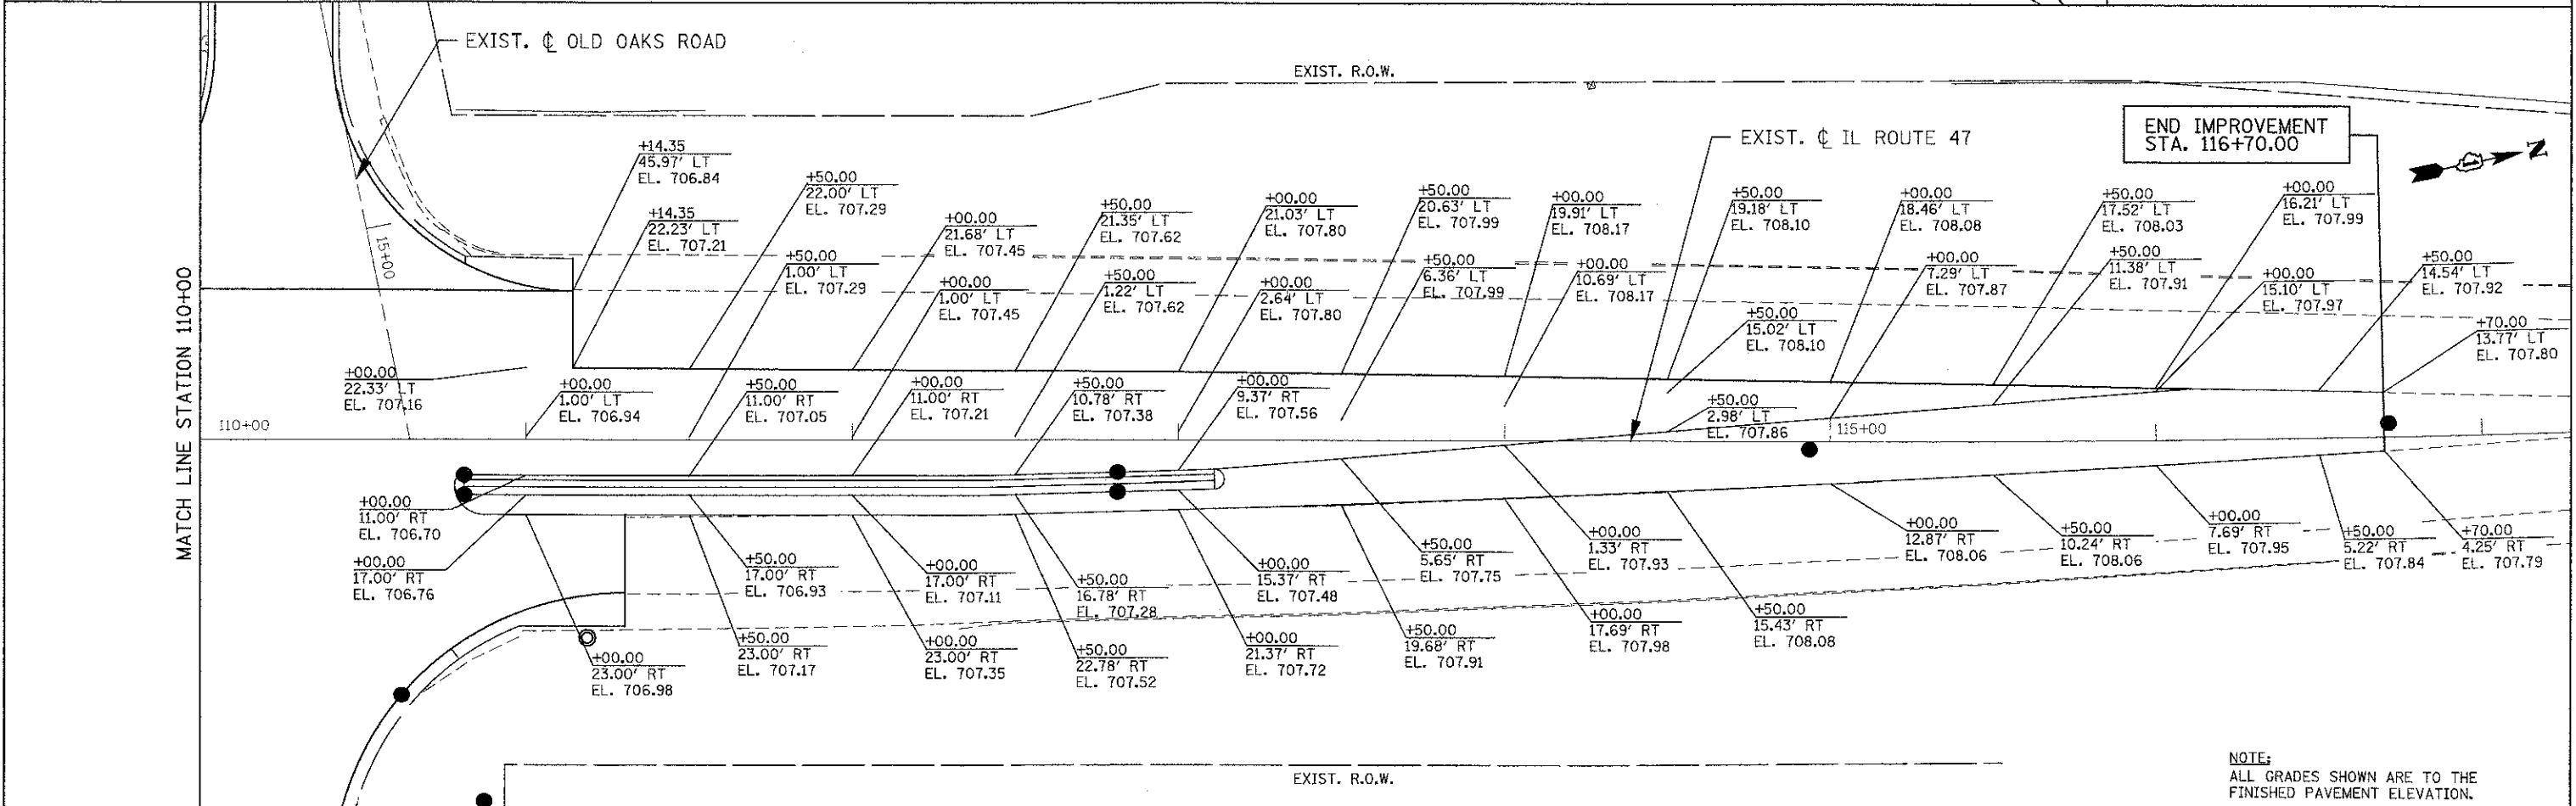

NOTE:
ALL GRADES SHOWN ARE TO THE
FINISHED PAVEMENT ELEVATION.

PATRICK ENGINEERING INC. 4870 VARSITY DRIVE LISLE, IL 60532 patrickengineering.com	USER NAME = #USER# PLOT CONFIG = #PLTDRVS# PLOT SCALE = #SCALESHT# PLOT DATE = #DATE# *TIME#	DESIGNED - MJP DRAWN - JAC CHECKED - JAH DATE - 3/25/2013	REVISED - REVISED - REVISED - REVISED -	STATE OF ILLINOIS DEPARTMENT OF TRANSPORTATION		ILLINOIS ROUTE 47 AT WAUBONSEE DRIVE PAVEMENT ELEVATION PLAN		F.A.P. RTE. 326	SECTION 11-00001-00-CH	COUNTY KANE	TOTAL SHEETS 55	SHEET NO. 14	CONTRACT NO. 63829
	SCALE: 1"=25'		SHEET JT 1 OF 1	STA. TO STA.	FED. ROAD DIST. NO. [ILLINOIS] FED. AID PROJECT								