

SIGN LEGEND:

① R4-7 24" X 30"
 ② R2-1 24" X 30"
 ③ R3-5L 30" X 36"
 ④ W3-3 36" X 36"
 ⑤ W14-2 30" X 30"
 ⑥ CUSTOM R3-8 30" X 30"
 ⑦ D3-2 84" X 30"
 ⑧ D3-2 84" X 30"
 ⑨ W16-15P 24" X 12"

VAR 8" U.C. 6" L.C.
 ← WCC North Ent Old Oaks Rd →
 WHITE ON GREEN

VAR 8" U.C. 6" L.C.
 ← Old Oaks Rd WCC North Ent →
 WHITE ON GREEN


NEW

BEGIN IMPROVEMENT STA. 104+30.00

BEGIN IMPROVEMENT STA. 11+17.65

END IMPROVEMENT STA. 116+70.00

END IMPROVEMENT STA. 20+16.27

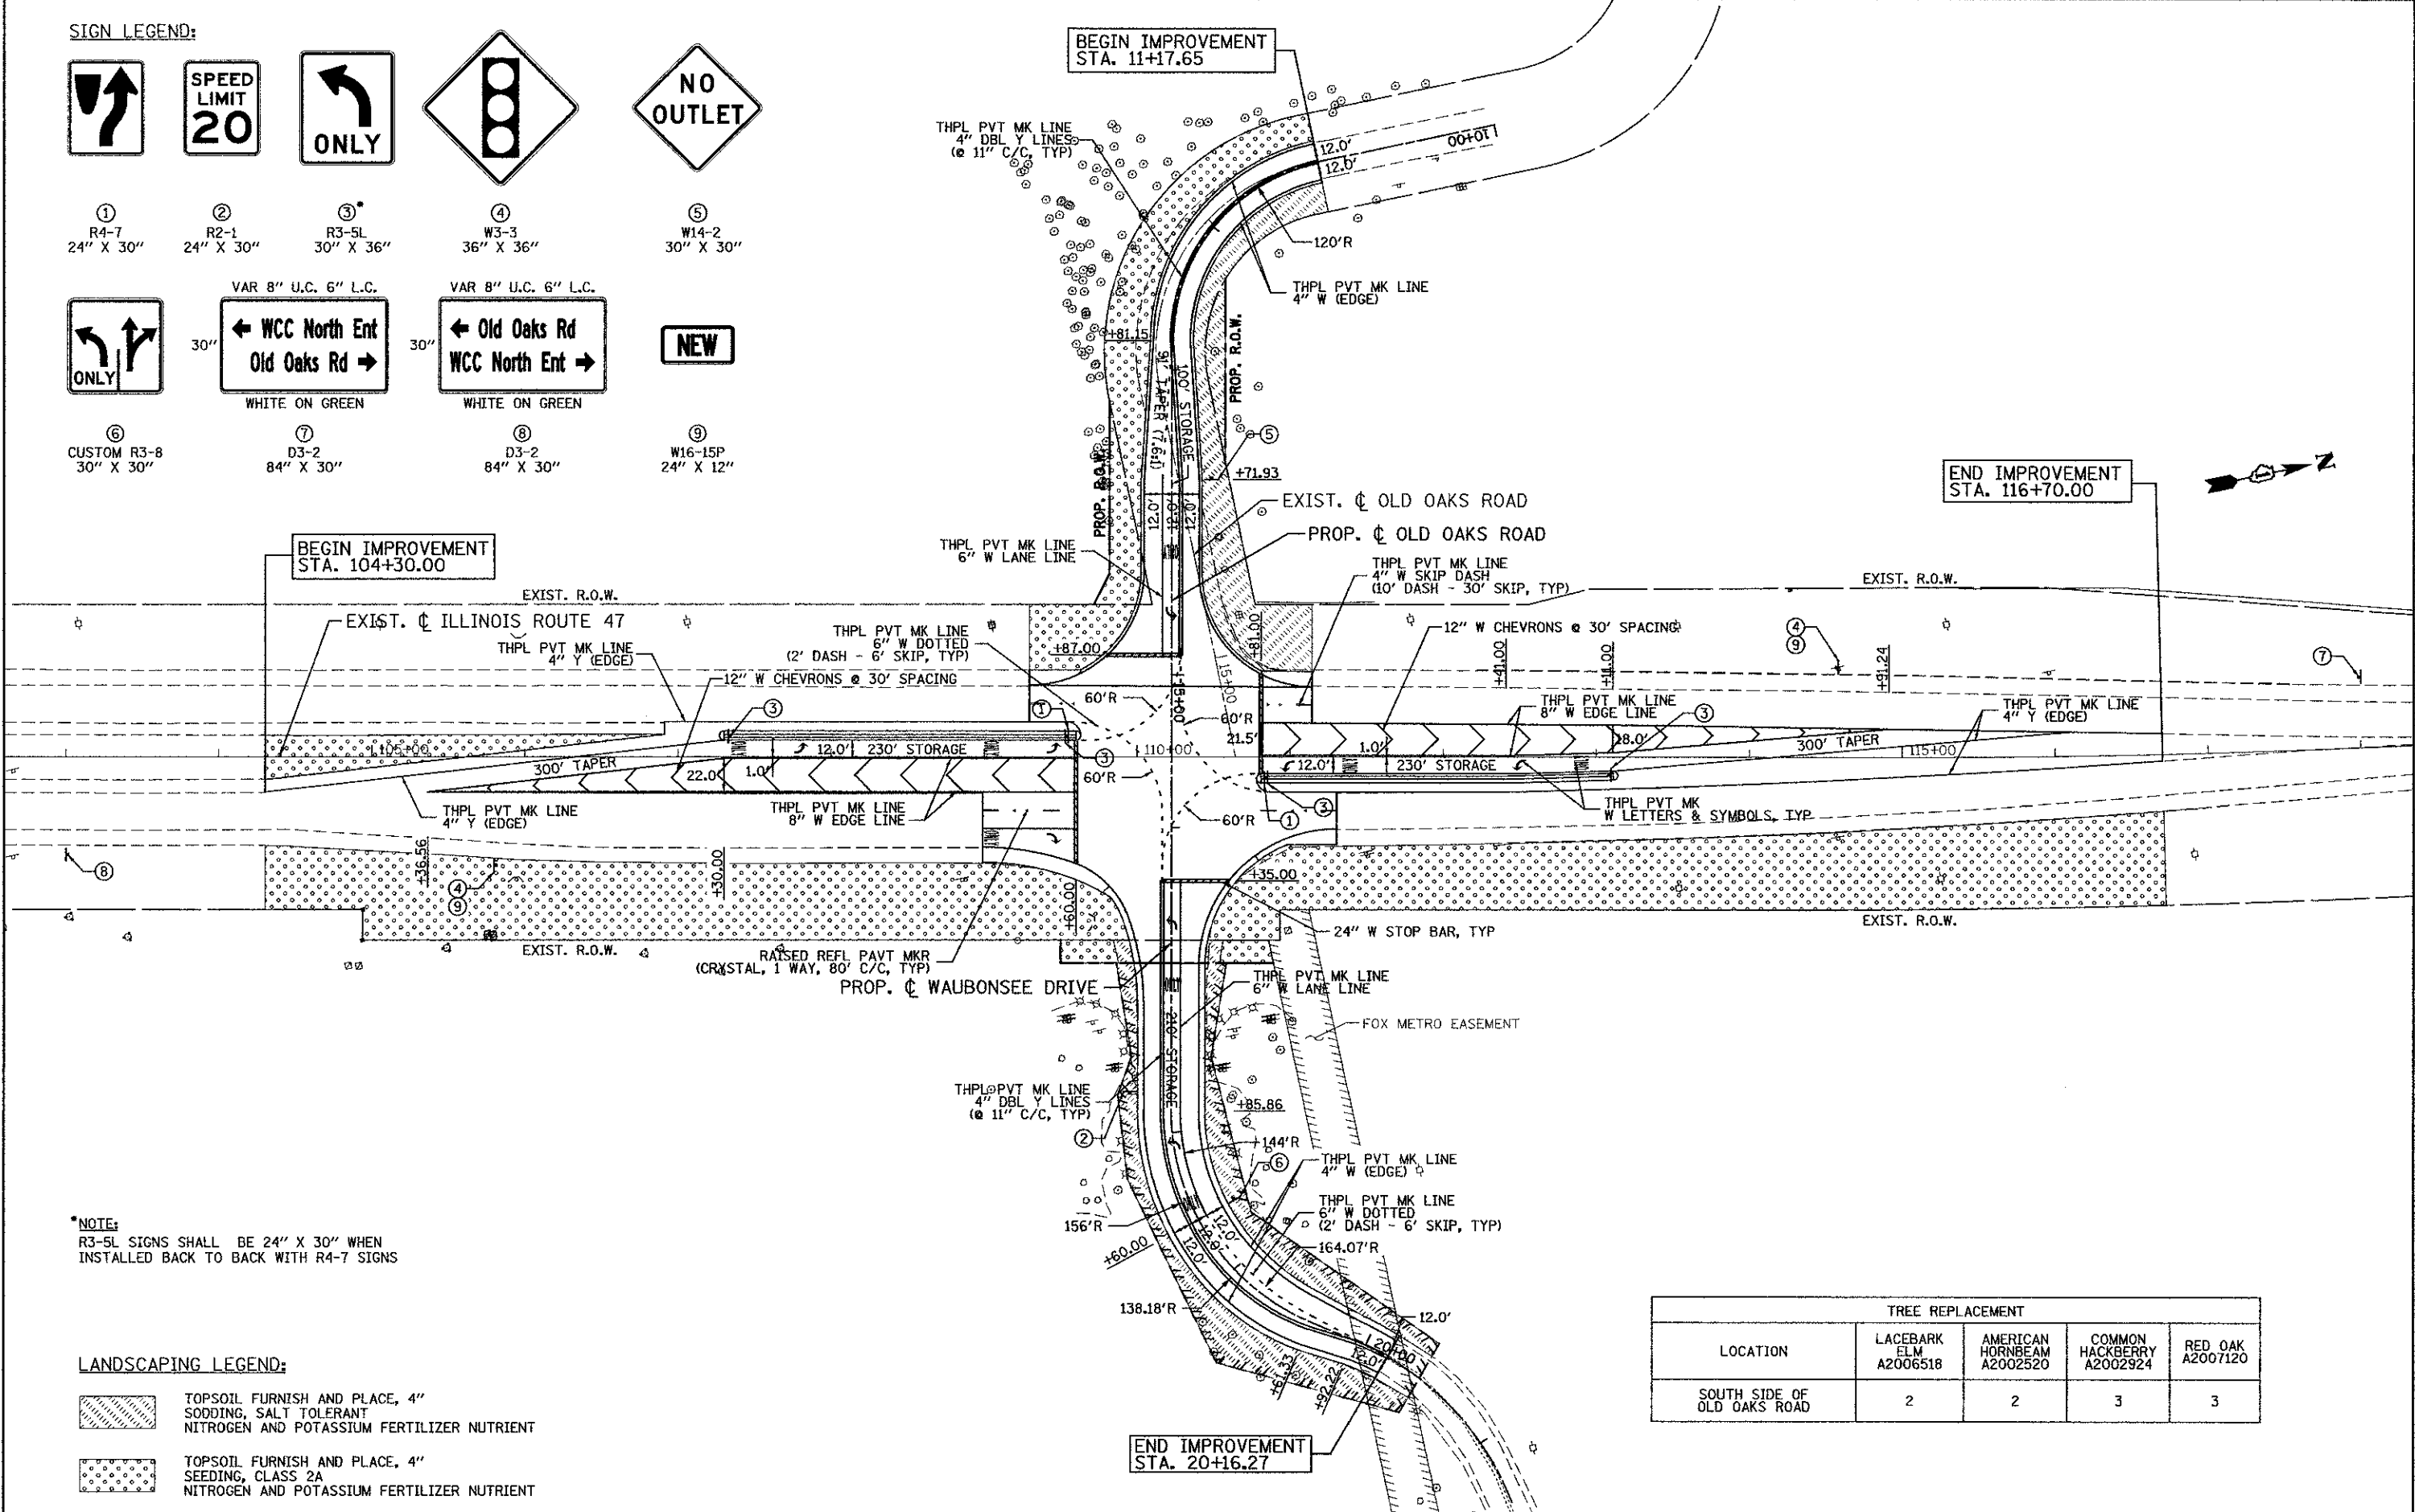

***NOTE:**
 R3-5L SIGNS SHALL BE 24" X 30" WHEN INSTALLED BACK TO BACK WITH R4-7 SIGNS

LANDSCAPING LEGEND:

TOPSOIL FURNISH AND PLACE, 4" SODDING, SALT TOLERANT NITROGEN AND POTASSIUM FERTILIZER NUTRIENT

TOPSOIL FURNISH AND PLACE, 4" SEEDING, CLASS 2A NITROGEN AND POTASSIUM FERTILIZER NUTRIENT

TREE REPLACEMENT				
LOCATION	LACEBARK ELM A2006518	AMERICAN HORNEBAM A2002520	COMMON HACKBERRY A2002924	RED OAK A2007120
SOUTH SIDE OF OLD OAKS ROAD	2	2	3	3

PATRICK ENGINEERING INC. 4970 VARSITY DRIVE LISLE, IL 60532 patrickengineering.com	USER NAME = mprnell1010_RJ	DESIGNED - MJP	REVISED - 3/7/2013
	PLOT CONFIG = PDF(Grey_Large).plt	DRAWN - MJP	REVISED -
	PLOT SCALE = 1:50	CHECKED - JAH	REVISED -
	PLOT DATE = 4/17/2013 1:37:02 PM	DATE - 3/25/2013	REVISED -

**STATE OF ILLINOIS
 DEPARTMENT OF TRANSPORTATION**

ILLINOIS ROUTE 47 AT WAUBONSEE DRIVE PAVEMENT MARKING, SIGNING, AND LANDSCAPING PLAN			
SCALE: 1"=50'	SHEET: PKM 1 OF 1	STA.:	TO STA.:

F.A.P. RTE. 326	SECTION 11-00001-00-CH	COUNTY KANE	TOTAL SHEETS 55	SHEET NO. 22
FED. ROAD DIST. NO.		ILLINOIS FED. AID PROJECT		