


NOTES: 1) EPOXY PAVEMENT MARKINGS SHALL BE INSTALLED IN GROOVED RECESSED CHANNELS CONSTRUCTED 0.040 INCHES BELOW THE SURFACE AND 1 INCH WIDER THAN THE PAVEMENT MARKING LINE. CONSTRUCTION OF THE RECESSED CHANNELS SHALL BE PAID FOR SEPARATELY PER FOOT AS GROOVING FOR RECESSED PAVEMENT MARKING OF THE WIDTH SPECIFIED AND PER SQUARE FOOT FOR GROOVING FOR RECESSED PAVEMENT MARKING, LETTERS, NUMBERS AND SYMBOLS.
 2) SEE DISTRICT ONE DETAIL TC-13 TYPICAL PAVEMENT MARKINGS FOR GUIDANCE.

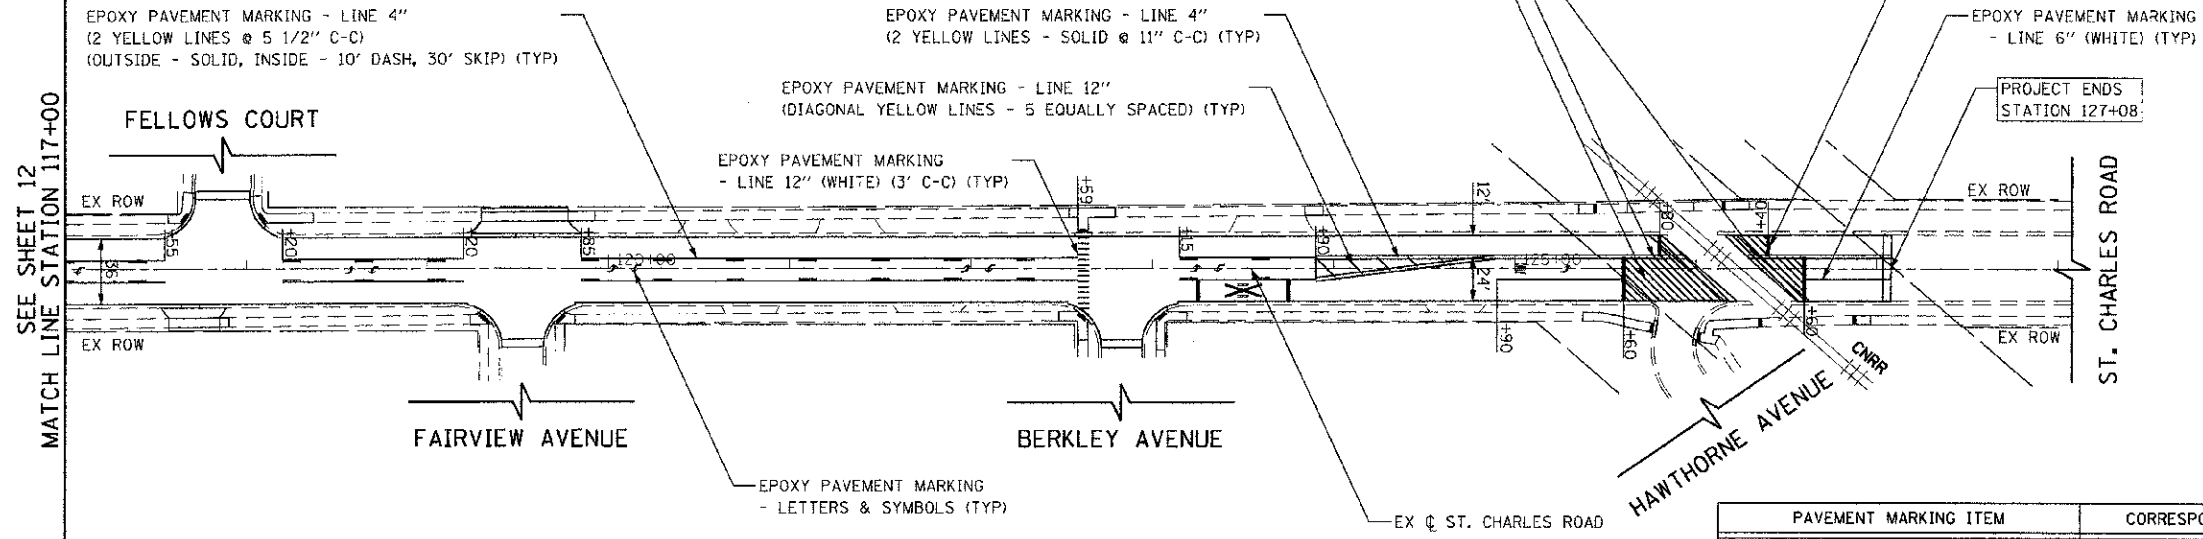

PAVEMENT MARKING ITEM	CORRESPONDING RECESSED GROOVING ITEM
EPOXY PAVEMENT MARKING - LETTERS AND SYMBOLS	GROOVING FOR RECESSED PAVEMENT MARKING, LETTERS, NUMBERS AND SYMBOLS
EPOXY PAVEMENT MARKING - LINE 4"	GROOVING FOR RECESSED PAVEMENT MARKING 5"
EPOXY PAVEMENT MARKING - LINE 6"	GROOVING FOR RECESSED PAVEMENT MARKING 7"
EPOXY PAVEMENT MARKING - LINE 12"	GROOVING FOR RECESSED PAVEMENT MARKING 13"
EPOXY PAVEMENT MARKING - LINE 24"	GROOVING FOR RECESSED PAVEMENT MARKING 25"