


- LEGEND**
- SIGNS (122 REQUIRED)
 - TYPE III BARRICADES (20 LOCATIONS)
 - LIMITS OF PAVEMENT REMOVAL AND HOT-MIX ASPHALT BASE COURSE CONSTRUCTION
 - ← TRAFFIC FLOW
 - TYPE II BARRICADES W/ STEADY BURNING LIGHTS
 - ⊗ EXISTING ONE WAY SIGN TO BE "BAGGED" DURING DETOUR CLOSURE
 - ⊗ EXISTING DO NOT ENTER SIGN TO BE "BAGGED" DURING DETOUR CLOSURE

TRAFFIC CONTROL SIGNS

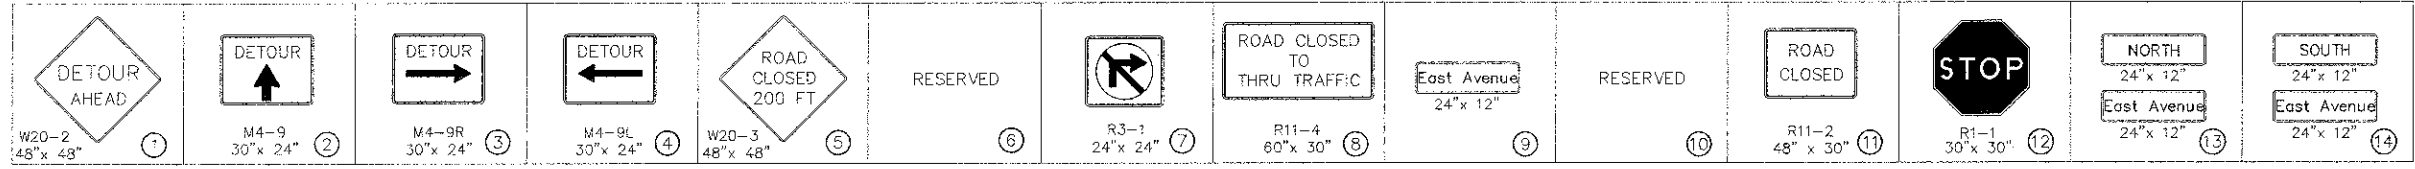

NOTE: THE COST OF PROVIDING INSTALLING AND MAINTAINING ALL TRAFFIC CONTROL, TEMPORARY SIGNAGE AND DETOUR ROUTE SIGNAGE SHALL BE INCLUDED AND PAID FOR IN THE ITEM "DETOUR SIGNING".

NOTE: TRAFFIC CONTROL, TEMPORARY SIGNAGE AND DETOUR ROUTE TO BE INSTALLED AND MAINTAINED FOR THE PAVEMENT REMOVAL AND HOT-MIX ASPHALT BASE COURSE CONSTRUCTION ONLY.

Frank Novotny & Associates, Inc.
 Civil Engineers
 820 Midway Drive • Wilmette, IL • 60091 • Telephone (800) 987-6600 • Fax (800) 887-0129
 ILLINOIS PROFESSIONAL DESIGN FIRM NO. 184-00928

FILE NAME CITY OF BERWYN EAST AVENUE 31st STREET TO CERMAK ROAD RESURFACING	USER NAME DESIGNED -- AMS DRAWN -- JFP CHECKED -- JEF DATE -- 2-1-13	REVISED -- JEF 3-13-13 REVISED -- REVISED -- REVISED --	STATE OF ILLINOIS DEPARTMENT OF TRANSPORTATION	TRAFFIC CONTROL & DETOUR PLAN	F.A.U. NO. 2779 SECTION 09-00167-00-RS COUNTY COOK TOTAL SHEETS 31 SHEET NO. 8 CONTRACT NO. 63837 FED. ROAD DIST. NO. ILLINOIS FED. AID PROJECT M-4003(087)
---	--	--	---	-------------------------------	---