


STAGING TYPICAL

STA. 308 + 84 TO 313 + 96 (STAGE 1)

STA. 360 + 49 TO 366 + 00 (STAGE 1)

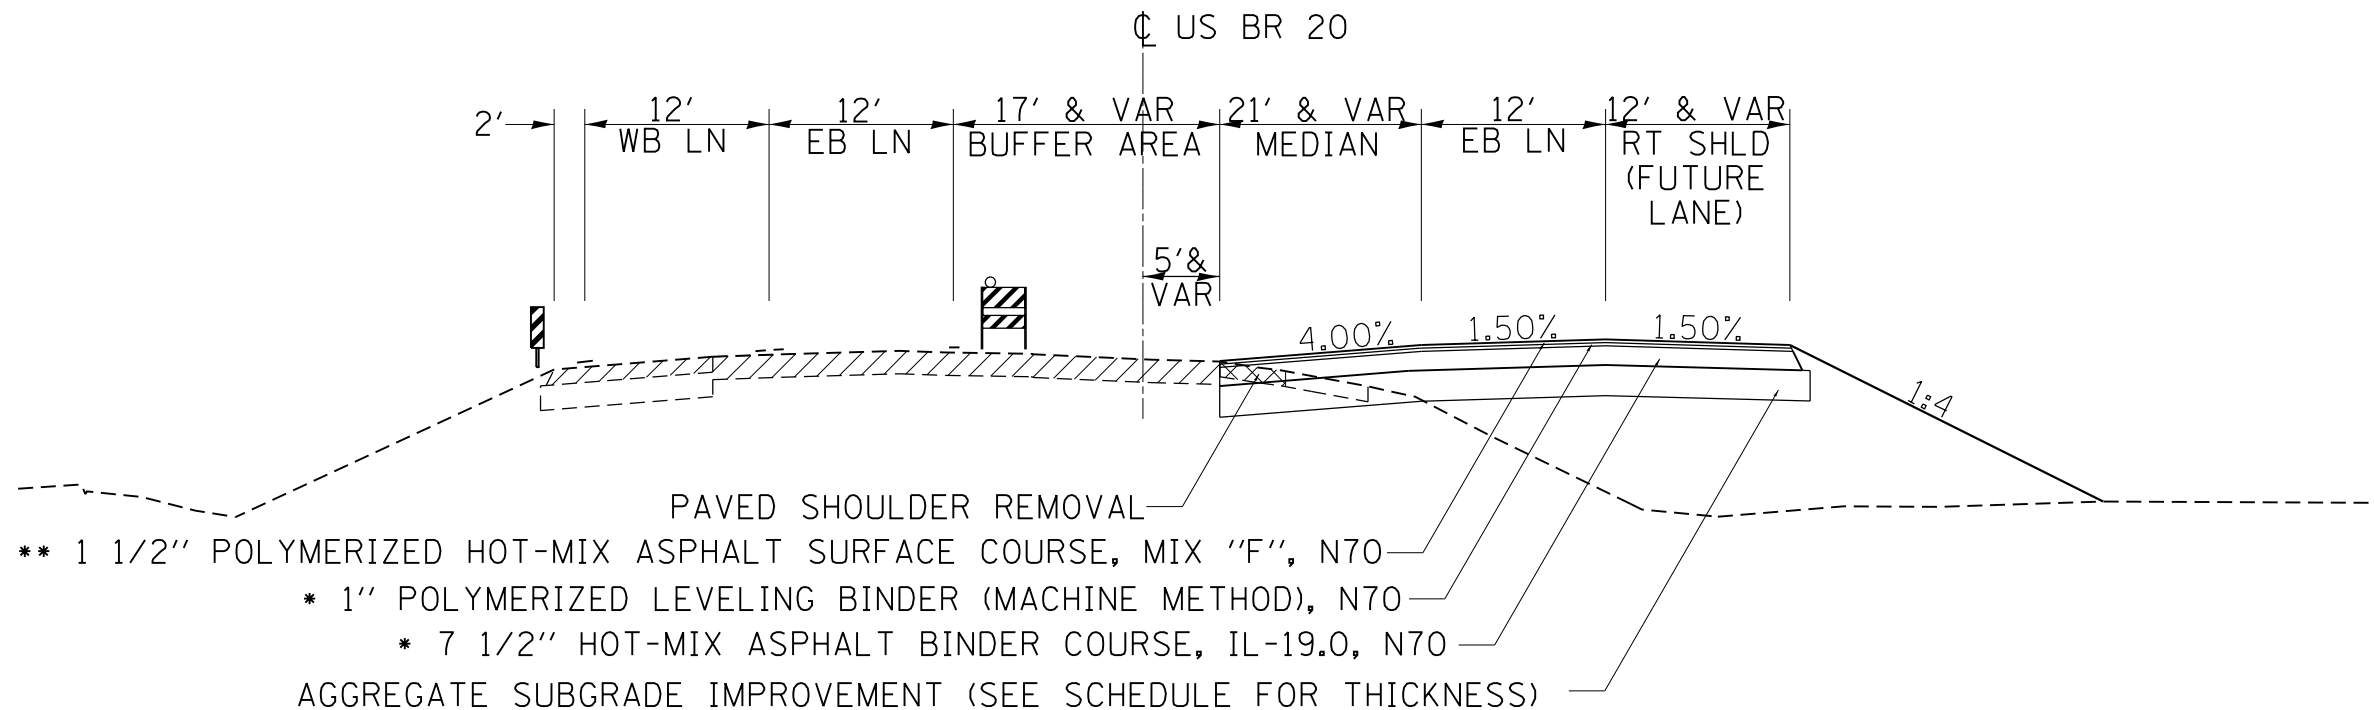

STAGE 1 NOTES:
STA. 308+84 TO 366+00

1. SETUP & USE TRAFFIC CONTROL & PROTECTION 701331 & AS SHOWN IN THE STAGING PLANS
2. REMOVE THE EXISTING PAVED SHOULDER & PAVEMENT REMOVAL (SEE SCHEDULE FOR LOCATIONS)
3. PLACE THE DRAINAGE ITEMS AND UNDERDRAIN PIPES
4. PLACE EMBANKMENT TO BUILD UP THE BASE & SIDE SLOPES
5. PLACE THE AGGREGATE SUBGRADE IMPROVEMENT (SEE SCHEDULE FOR THICKNESS)
6. CONSTRUCT THE 7 1/2 " HOT-MIX BINDER COURSE, IL-19.0, N70
7. CONSTRUCT THE CONCRETE BARRIER BASE & CONCRETE BARRIER, VARIABLE CROSS-SECTION, 32" HEIGHT (AS SCHEDULED)
8. CONSTRUCT THE HOT-MIX ASPHALT SHOULDERS 5 1/2 " (AS SCHEDULED)
9. PLACE THE POLYMERIZED LEVELING BINDER (MACHINE METHOD), N70, POLYMERIZED HOT-MIX ASPHALT SURFACE COURSE, MIX "F", N70, AND HOT-MIX ASPHALT SURFACE COURSE, MIX "C", N50
10. DRESS UP SLOPES AND DITCHES



- * RATE OF APPLICATION 112 LBS/SQ YD/IN
- ** RATE OF APPLICATION 123 LBS/SQ YD/IN

FILE NAME =	USER NAME = rundbladerr	DESIGNED -	REVISED -	STATE OF ILLINOIS DEPARTMENT OF TRANSPORTATION	US 20 BUS STAGING TYPICALS			F.A.P. RTE.	SECTION	COUNTY	TOTAL SHEETS	SHEET NO.
et:\pw\work\p\dot\rundbladerr\d0275077	D206211-sh1-staging.dgn	DRAWN -	REVISED -		517	IR	BOONE	126	48			
Default	PLOT SCALE = 100.0000' / in.	CHECKED -	REVISED -		CONTRACT NO. 64C97							
	PLOT DATE = Fri May 15 13:38:48 2013	DATE -	REVISED -		SHEET OF SHEETS	STA.	TO STA.	ILLINOIS FED. AID PROJECT				