


FOR INFORMATION ONLY

STATE OF ILLINOIS
DEPARTMENT OF TRANSPORTATION


ROUTE NO.	SFD	COUNTY	TOTAL SHEETS	SHEET NO.
FA 412-141-A		OGLE	628	205
FED. ROAD DIST. NO. 7 ILLINOIS PROJECT				

SHEET NO. 10
28 SHEETS

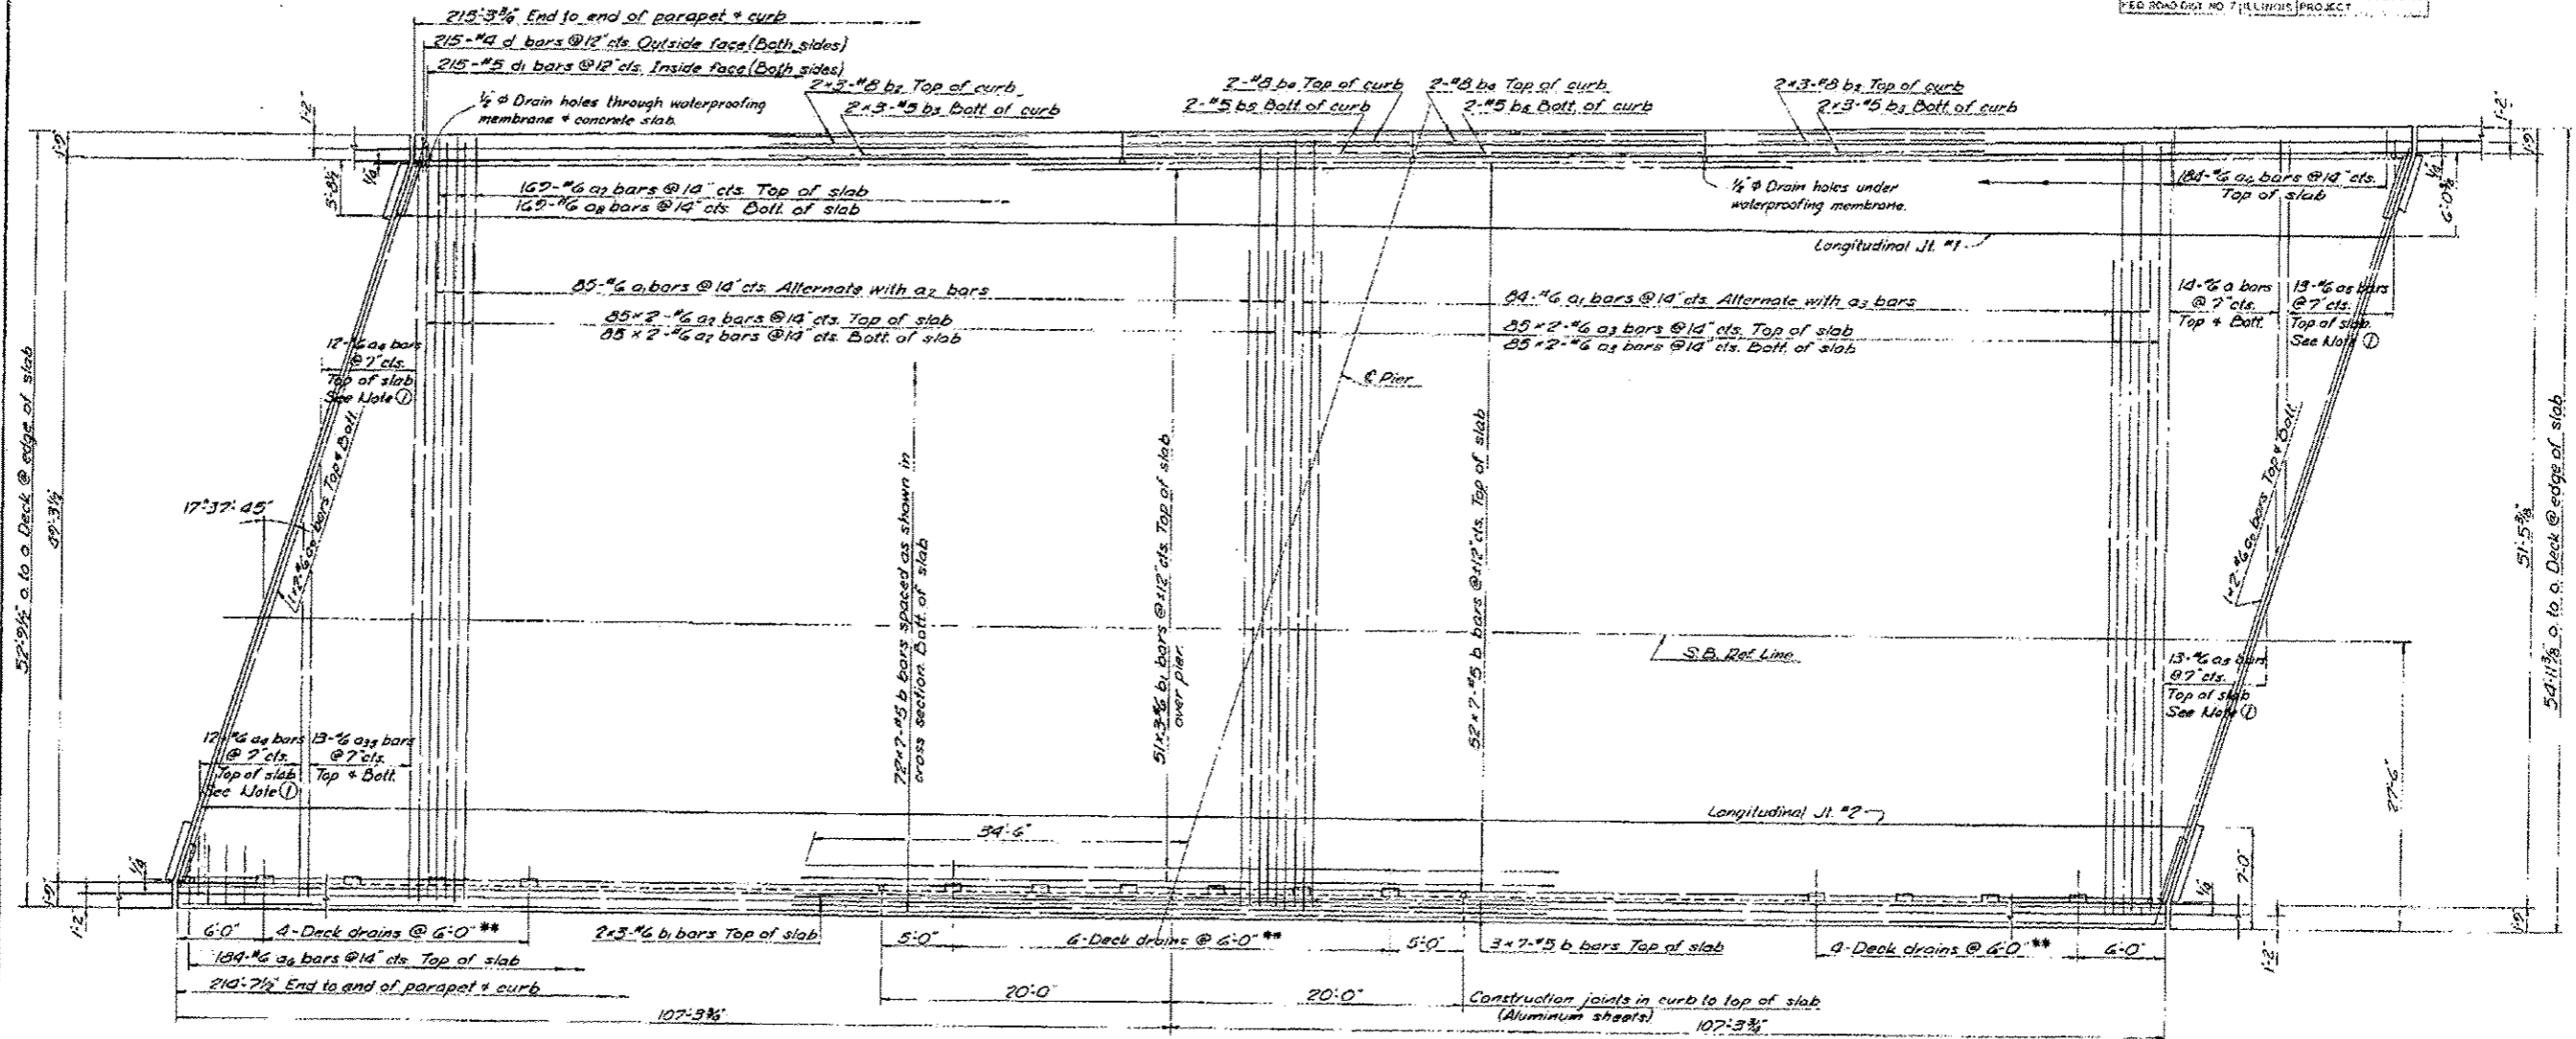

PLAN

Note ①: Order a_4 & a_5 bars full length. Cut to fit and use remainder in bolt of slab.

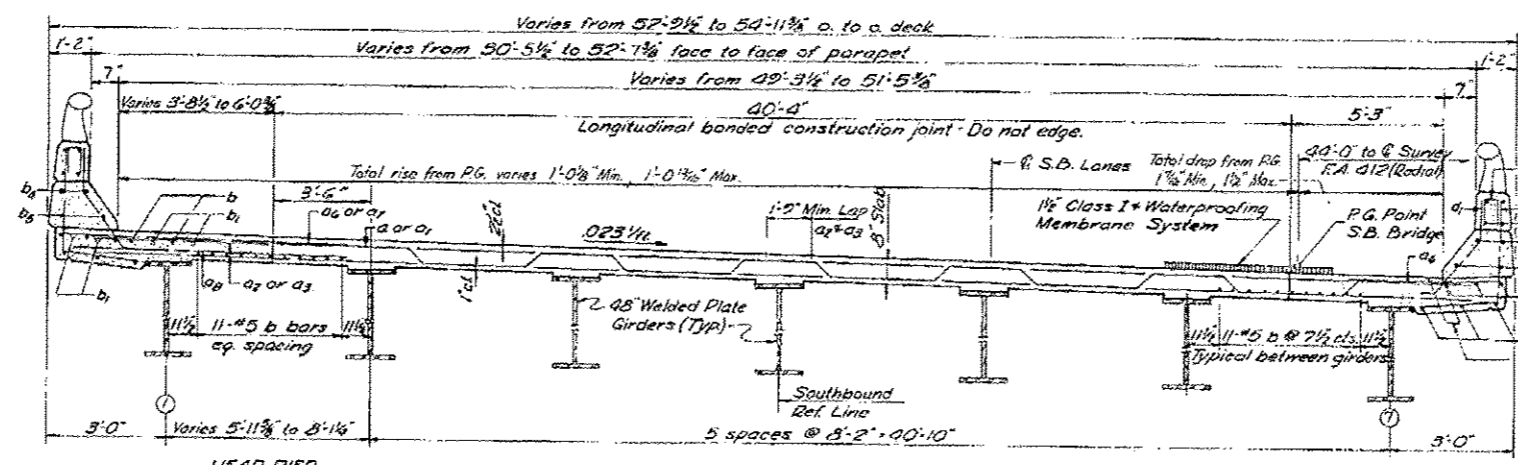

CROSS SECTION
(Looking North)

* Note: For placement of bars d_3 and e_2 thru e_3 , see sheet #13.
** Note: Deck drains on East curb only.

DESIGNED	MYM
CHECKED	HMW
DRAWN	CWB
CHECKED	HMW

SUPERSTRUCTURE
SOUTHBOUND LANE
F.A. RTE. 412 SEC. 141-1HB-1
OGLE COUNTY
STA. 1408 + 92.95 (F.A. RTE. 412)

DATE	
BY	
REVISIONS	
NO.	
DATE	
BY	
REVISIONS	
NO.	

DATE	
BY	
REVISIONS	
NO.	
DATE	
BY	
REVISIONS	
NO.	