
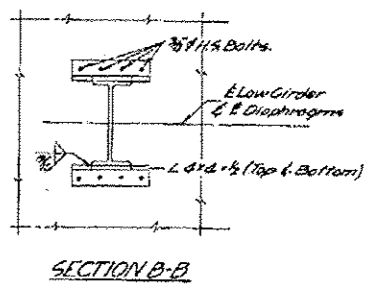
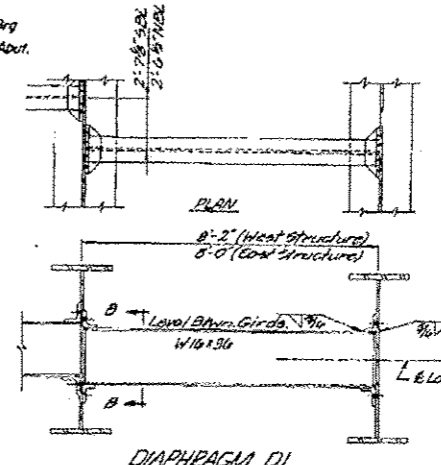
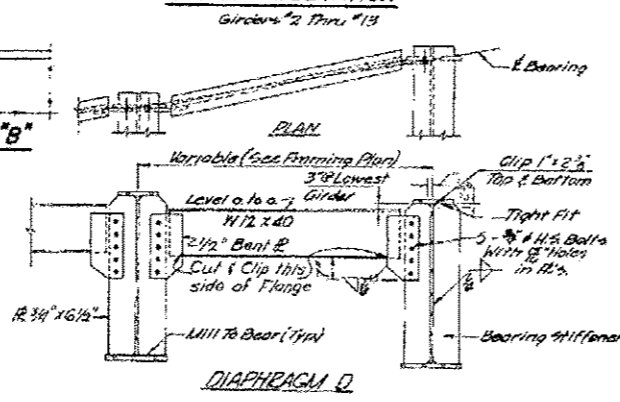
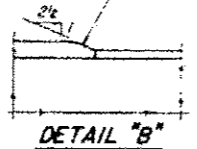
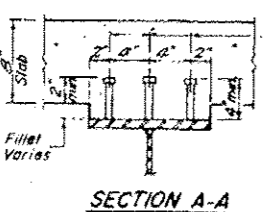
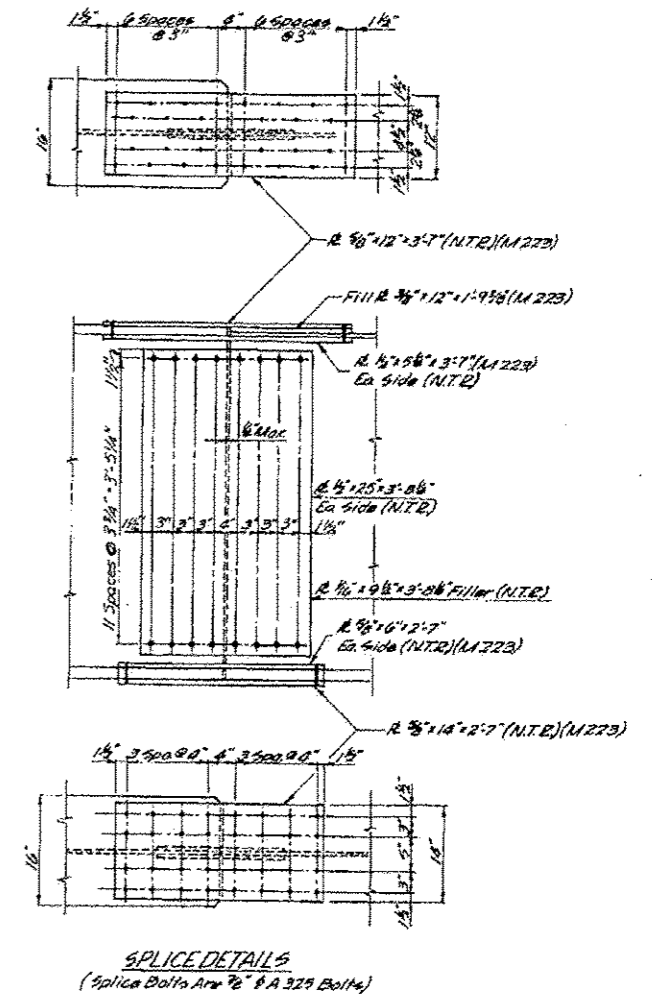
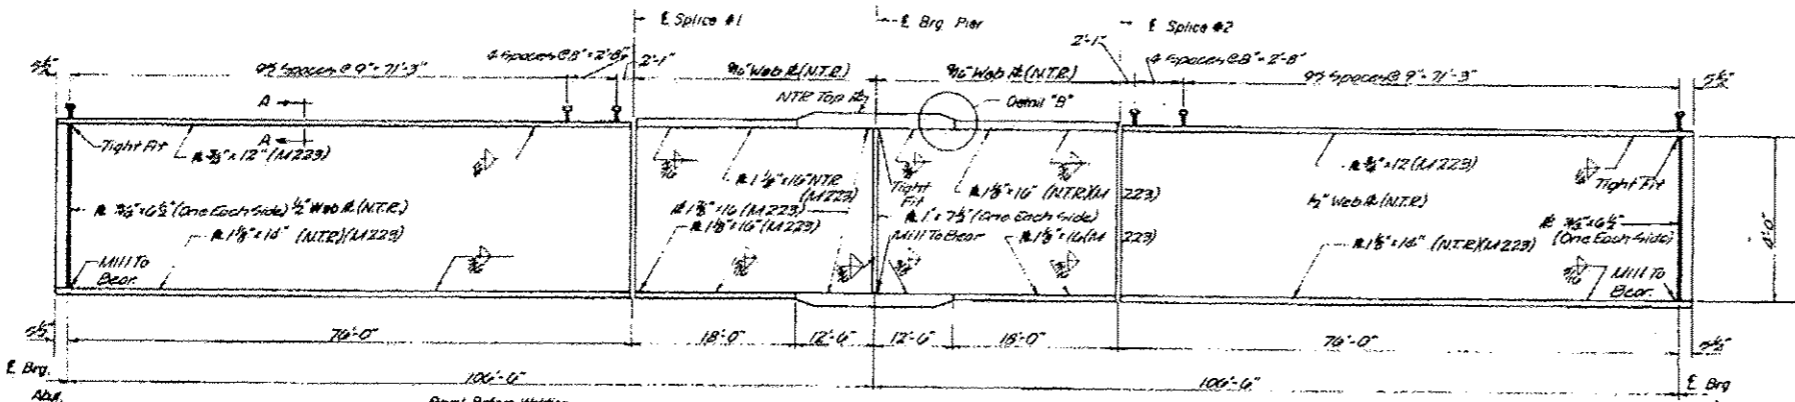


FOR INFORMATION ONLY

STATE OF ILLINOIS
DEPARTMENT OF TRANSPORTATION

PROJECT NO.	SUBSECTION	SECTION	SHEET NO.	TOTAL SHEETS
FA 412	141-1A	OGLE	628	210
SHEET NO. 15 28 SHEETS				

DATE	
BY	
DESIGNED	
CHECKED	
DRAWN	
CHECKED	
DATE	
BY	
DESIGNED	
CHECKED	
DRAWN	
CHECKED	

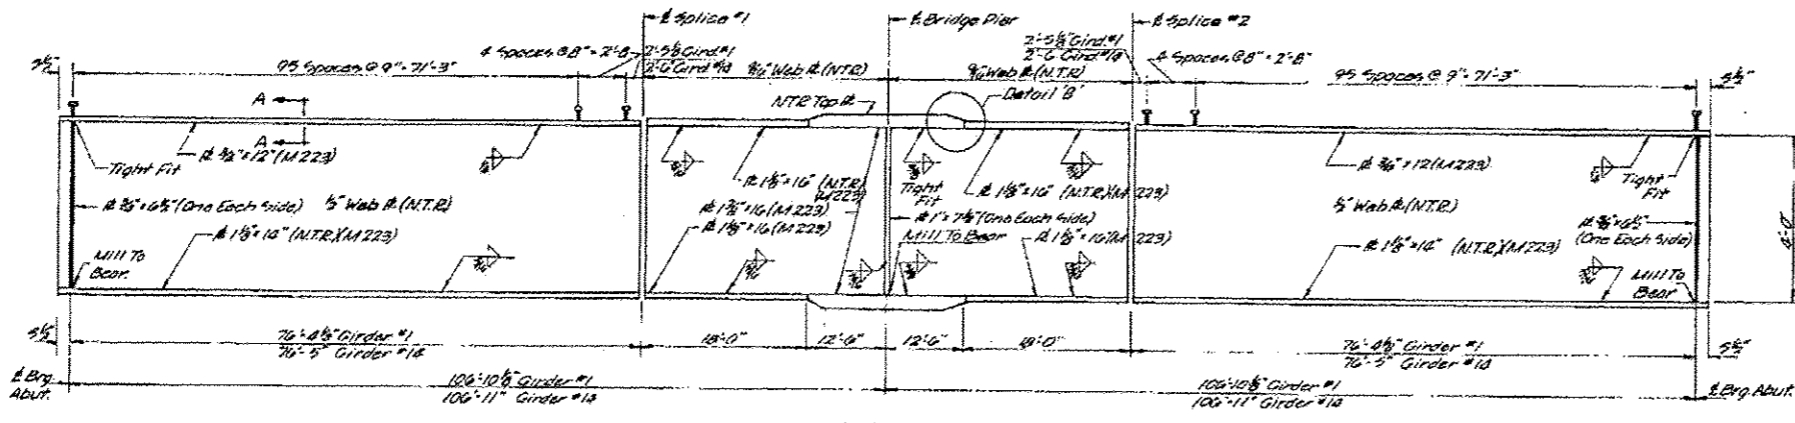

DESIGNED	MVM
CHECKED	HMM
DRAWN	WAI
CHECKED	HAW
G-1	7-1-72

STRUCTURAL STEEL
F.A. RTE. 412 SEC. 141-1HB-1
OGLE COUNTY
STA. 1408 +92.95 (F.A. RTE. 412)