


**TYPICAL SECTION
KENDALL COUNTY**

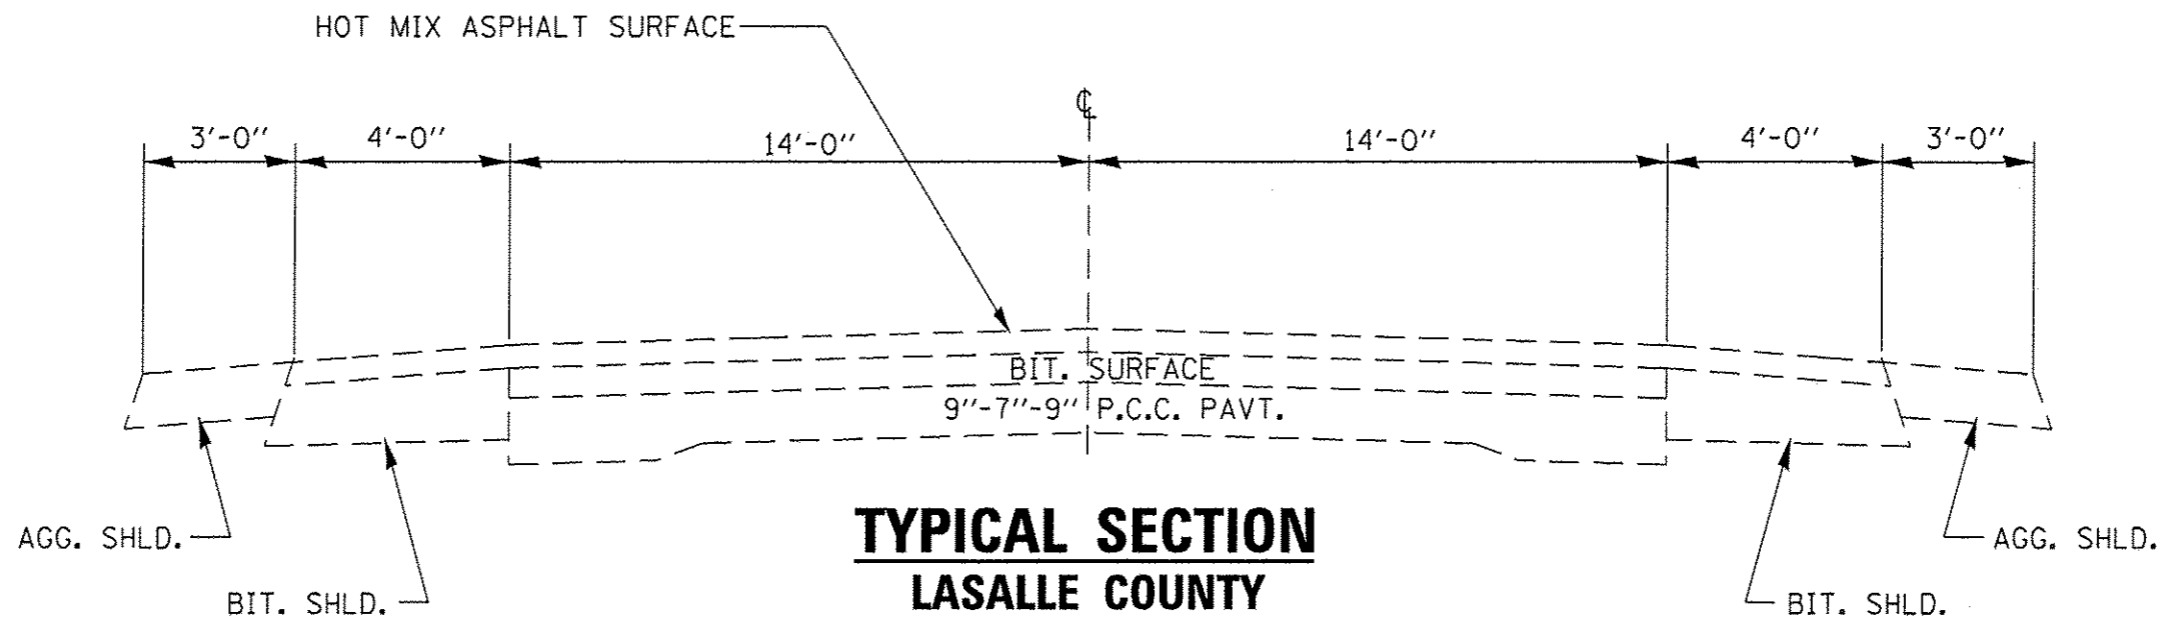

**TYPICAL SECTION
LASALLE COUNTY**

FILE NAME *	USER NAME * petelyj	DESIGNED - RS	REVISED -	STATE OF ILLINOIS DEPARTMENT OF TRANSPORTATION	TYPICAL SECTIONS	F.A.P. RTE.	SECTION	COUNTY	TOTAL SHEETS	SHEET NO.
o:\pwork\pedit\petelyj\0311733\03660	B-shtr-detail.dgn	DRAWN - RS	REVISED -			311	D3 WW REPAIR 2014-1	*	41	4
PLOT SCALE * 1/80,0000 ' / in.		CHECKED - RW	REVISED -			* KENDALL & LASALLE		CONTRACT NO. 66C40		
PLOT DATE * 4/3/2013		DATE -	REVISED -			ILLINOIS FED. AID PROJECT				
				SCALE: SHEET 1 OF 1 SHEETS STA. TO STA.						