
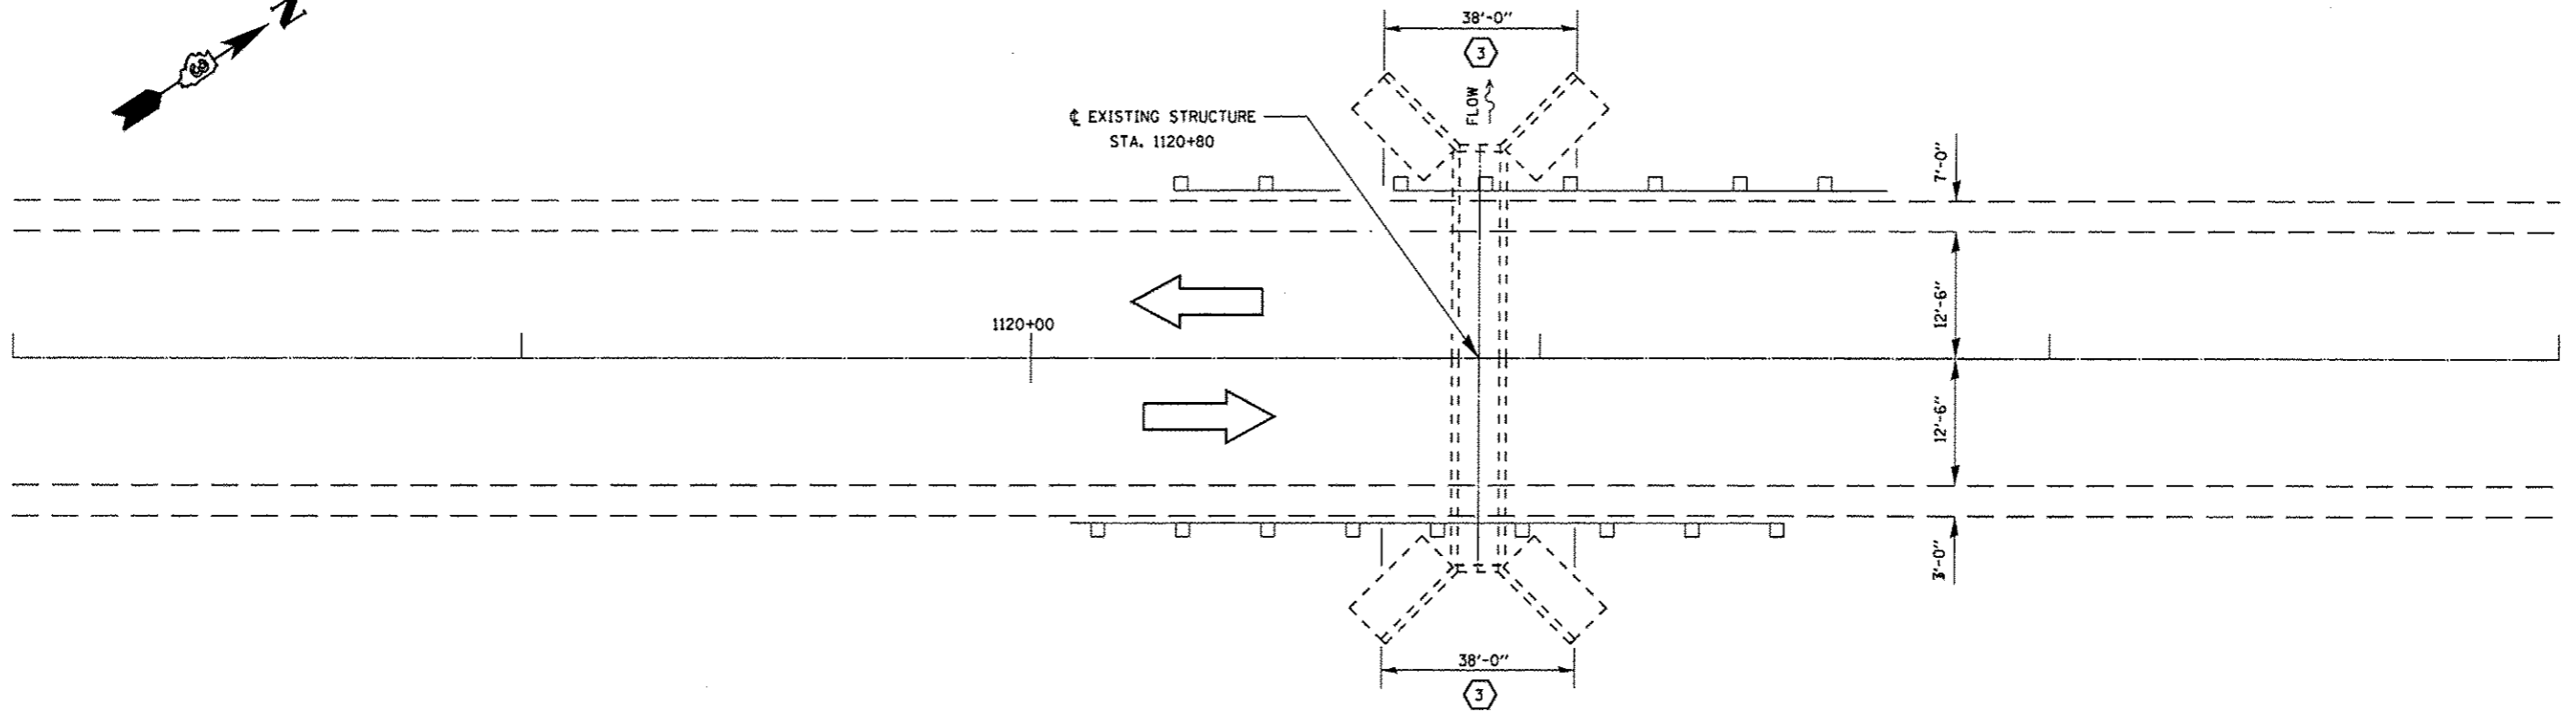


BM #447 - CHISELED "□" IN HEADWALL LT
 STA. 1120+89 Ⓢ 22.09' LT ELEV. 731.287

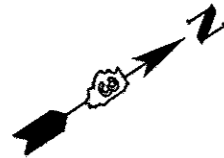

KEY
 Ⓢ REMOVE EXISTING SPBGR.
 Ⓢ INSTALL LONG-SPAN GUARDRAIL
 OVER CULVERT 12 FT 6 IN.

PLAN
 S.N. 047-2572
 STA. 1120+80
 7' X 4'
 R.C. BOX CULVERT
 NO SKEW

FILE NAME *	USER NAME * patel,j	DESIGNED - RS	REVISED -
c:\pwork\pwork\patel,j\08311733\0366	8-shr-detailed.dgn	DRAWN - RS	REVISED -
	PLOT SCALE = 100.0000 ' / 1"	CHECKED - RW	REVISED -
	PLOT DATE = 4/3/2013	DATE -	REVISED -

STATE OF ILLINOIS
 DEPARTMENT OF TRANSPORTATION

**GENERAL ROADWAY PLAN
 FOR LOCATION 3: SN 047-2572**

SCALE: SHEET 1 OF 6 SHEETS STA. 1120+80

F.A.P. RTE.	SECTION	COUNTY	TOTAL SHEETS	SHEET NO.
311	D3 WW REPAIR 2014-1	*	41	18
* KENDALL & LASALLE			CONTRACT NO. 66C40	
[ILLINOIS] FED. AID PROJECT				