



TRAFFIC CONTROL PLAN
LOCATION 2: SN: 047-2572

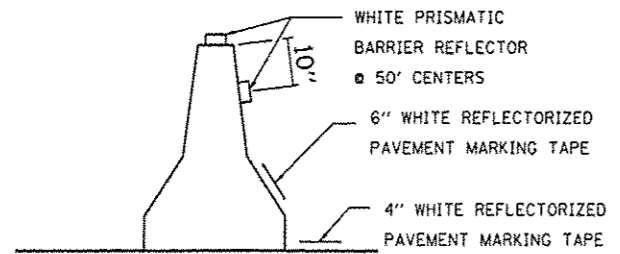

TEMPORARY CONCRETE BARRIER WALL DETAILS

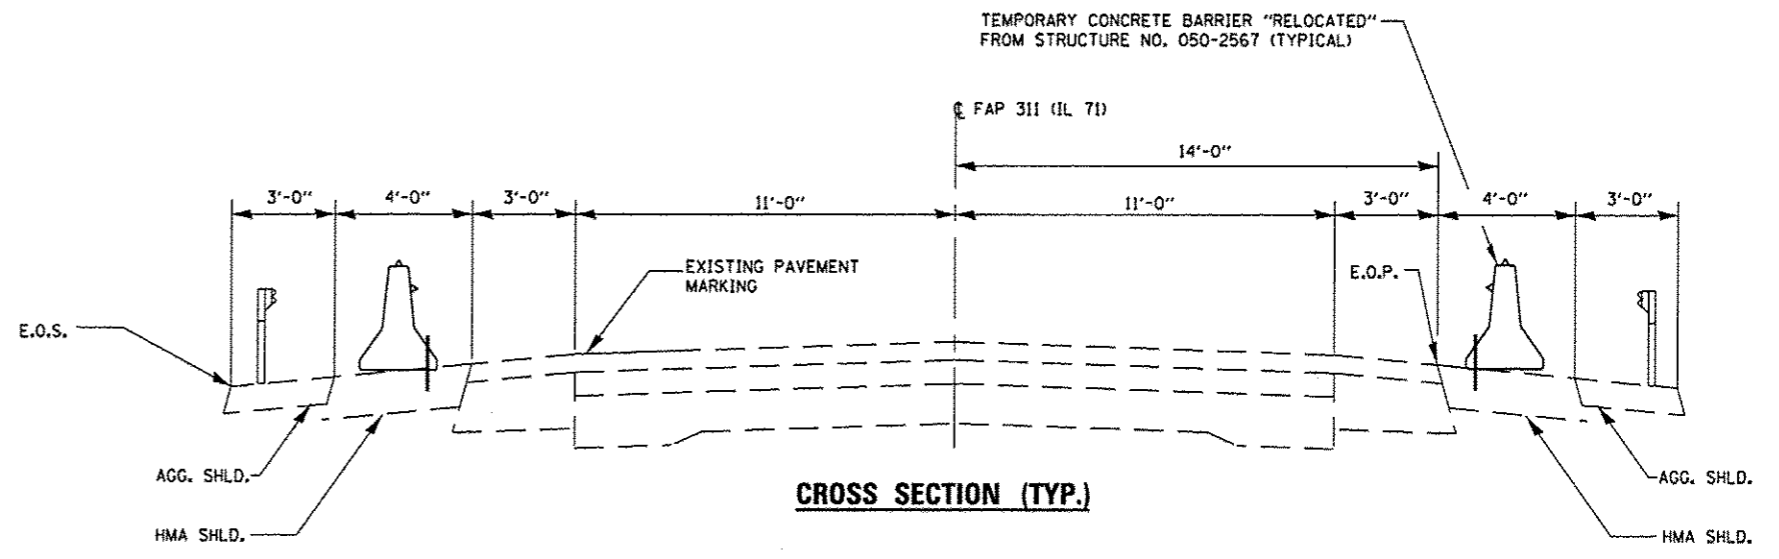

CROSS SECTION (TYP.)

SYMBOLS

- WORK AREA
- SIGN
- TYPE III BARRICADE
- TRAFFIC SIGNAL W/ BACK PLATE
- IMPACT ATTENUATOR
- DRUM WITH STEADY BURNING BI-DIRECTIONAL LIGHT
- TEMPORARY CONCRETE BARRIER
- DOUBLE VERTICAL PANEL (SEE DETAIL)
- CRYSTAL BIDIRECTIONAL BARRIER WALL/GUARDRAIL MARKER

NOTES:
 TEMPORARY CONCRETE BARRIER SHALL BE ACCORDING TO STANDARD 704001
 THIS DETAIL IS TO BE USED IN CONJUNCTION WITH TRAFFIC CONTROL AND PROTECTION STANDARD 701201

BILL OF MATERIAL

ITEM	UNIT	TOTAL
RELOCATE TEMPORARY CONCRETE BARRIER	FOOT	276
IMPACT ATTENUATORS, RELOCATE (NON-REDIRECTIVE, NARROW), TEST LEVEL 3	EACH	4