
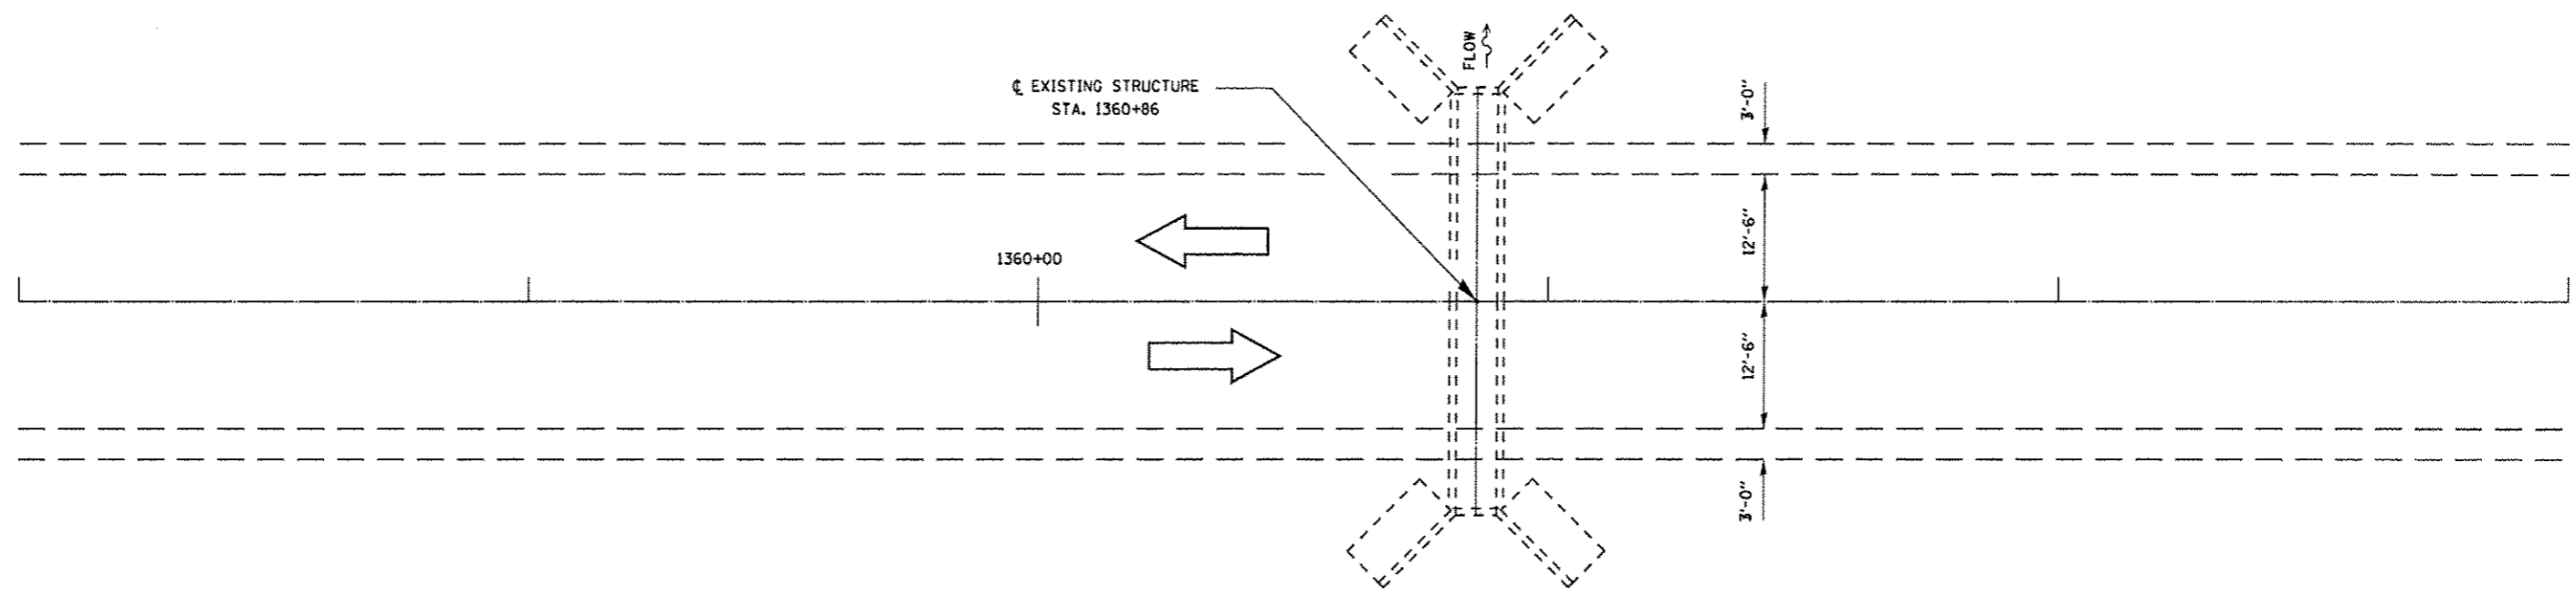


BM #411 - RAIL ROAD SPIKE IN POWER POLE LT  
 STA. 1358+13      (S) 49.57' LT      ELEV. 741.029

BM #410 - TOP OF RIGHT-OF-WAY MARKER LT  
 STA. 1364+08      (S) 61.42' LT      ELEV. 744.335

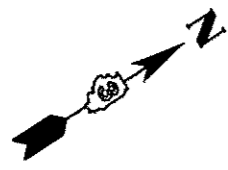

**PLAN**  
 S.N. 047-2524  
 STA. 1360+86  
 10' X 7'  
 R.C. BOX CULVERT  
 NO SKEW

FILE NAME *	USER NAME # potelyj	DESIGNED - RS	REVISED -
c:\pwork\psidot\potelyj\d0311733\03660	0-shr-detail.dgn	DRAWN - RS	REVISED -
	PLOT SCALE * 100.0000' / in.	CHECKED - RW	REVISED -
	PLOT DATE * 4/3/2013	DATE -	REVISED -

**STATE OF ILLINOIS  
 DEPARTMENT OF TRANSPORTATION**

**GENERAL ROADWAY PLAN  
 FOR LOCATION 4: SN 047-2524**

SCALE: SHEET 1 OF 6 SHEETS      STA. 1360+86

F.A.P. RTE.	SECTION	COUNTY	TOTAL SHEETS	SHEET NO.
311	DJ WW REPAIR 2014-1	*	41	24
*KENDALL & LASALLE			CONTRACT NO. 66C40	
ILLINOIS FED. AID PROJECT				