


BM #404 - RAIL ROAD SPIKE IN POWER POLE AT WINDCREST FARM, LT
 STA. 1397+82 (S) 52.08' LT ELEV. 725.274

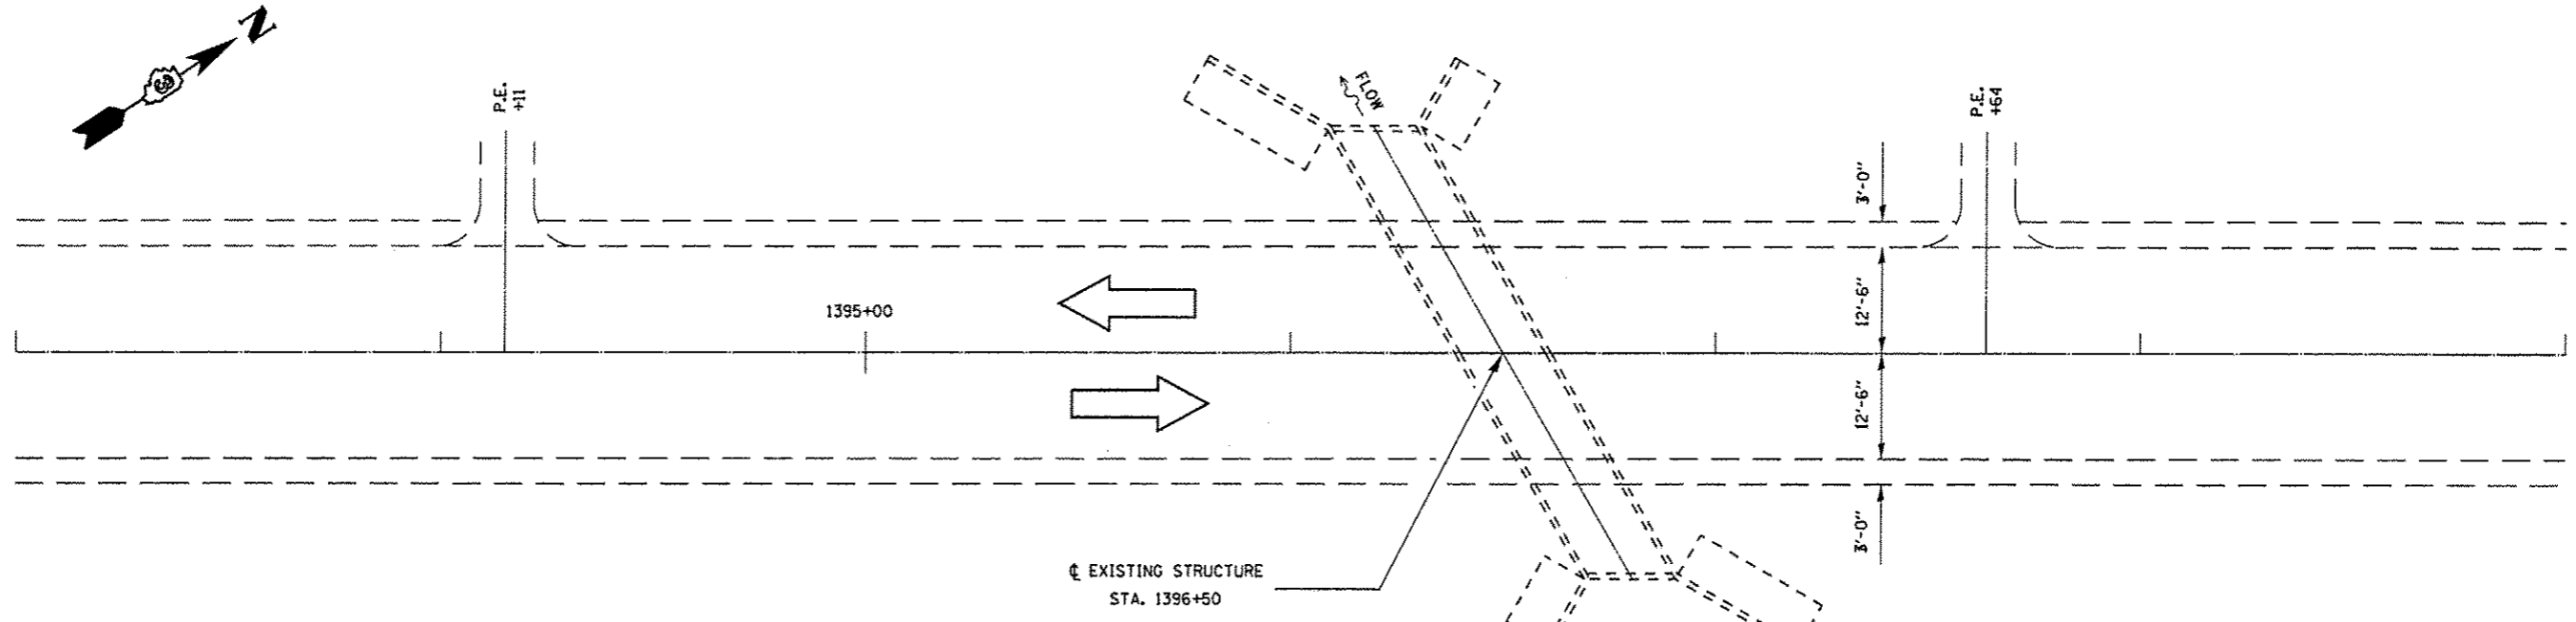

PLAN
 S.N. 047-2526
 STA. 1396+50
 10' x 8'
 R.C. BOX CULVERT
 30° SKEW

FILE NAME *	USER NAME * petelyj	DESIGNED - RS	REVISED -	STATE OF ILLINOIS DEPARTMENT OF TRANSPORTATION	GENERAL ROADWAY PLAN FOR LOCATION 6: SN 047-2526	F.A.P. RTE.	SECTION	COUNTY	TOTAL SHEETS	SHEET NO.
c:\pwork\pvidot\petelyj\0311733\03860	03-ehs-detailed.dgn	DRAWN - RS	REVISED -			311	D3 WW REPAIR 2014-1	*	41	36
	PLOT SCALE * 100.0000' / in.	CHECKED - RW	REVISED -			* KENDALL & LASALLE		CONTRACT NO. 66C40		
	PLOT DATE * 4/3/2013	DATE -	REVISED -			SCALE:	SHEET 1 OF 6 SHEETS	STA. 1396+50	ILLINOIS FED. AID PROJECT	