


US 45/52 (KENNEDY DR & FIFTH AVE)
SEE CABLE PLAN FOR ITEMS OF WORK

R5

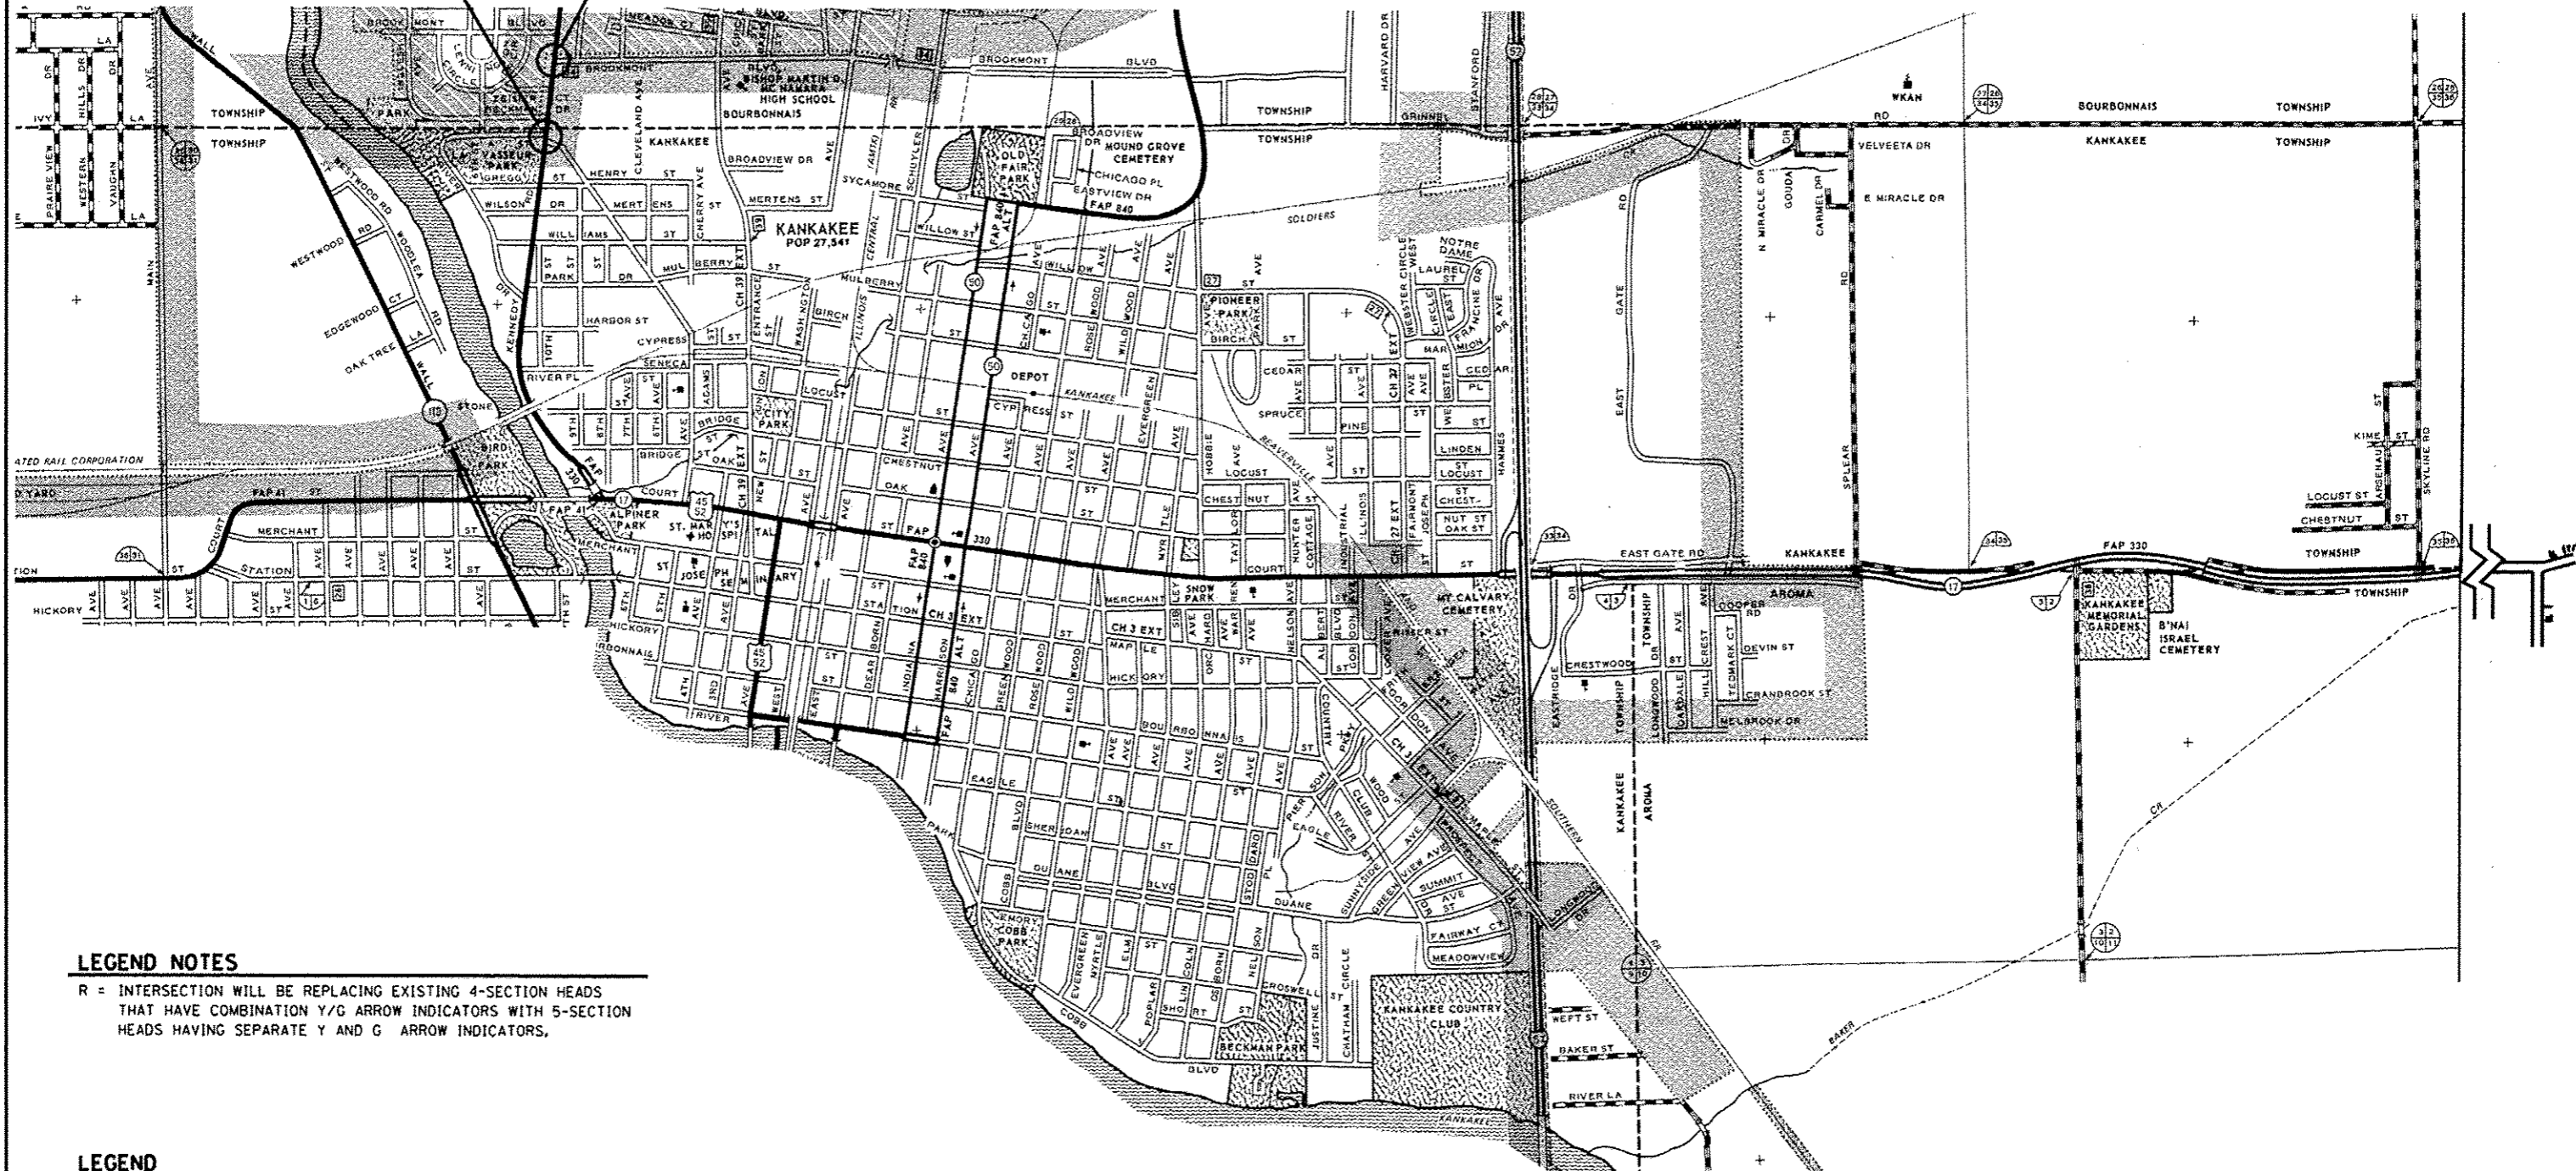

LEGEND NOTES

R = INTERSECTION WILL BE REPLACING EXISTING 4-SECTION HEADS THAT HAVE COMBINATION Y/G ARROW INDICATORS WITH 5-SECTION HEADS HAVING SEPARATE Y AND G ARROW INDICATORS.

LEGEND

R5 - US 45/52 (KENNEDY DR) & BROOKMONT BLVD

KANKAKEE

FILE NAME : D366C67-SHT-LOCMAP-KANKAKEE.DGN	USER NAME : --	DESIGNED - --	REVISED - ---
		DRAWN - ARR/NV	REVISED - ---
	PLOT SCALE : N/A	CHECKED - PM	REVISED - ---
	PLOT DATE : 03/13	DATE - 03/13	REVISED - ---

**STATE OF ILLINOIS
DEPARTMENT OF TRANSPORTATION**

**INTERSECTION LOCATION MAP
KANKAKEE - NORTH OF KANKAKEE RIVER**

SCALE: N/A SHEET NO. ___ OF ___ SHEETS STA. _____ TO STA. _____

* DEKALB, GRUNDY, KANKAKEE & LASALLE			
F.A. RTE.	SECTION	COUNTY	TOTAL SHEET NO.
--	D-3 LED RETROFIT 2013-1	-	38
			10
CONTRACT NO. 66C67			
ILLINOIS FED. AID PROJECT			