

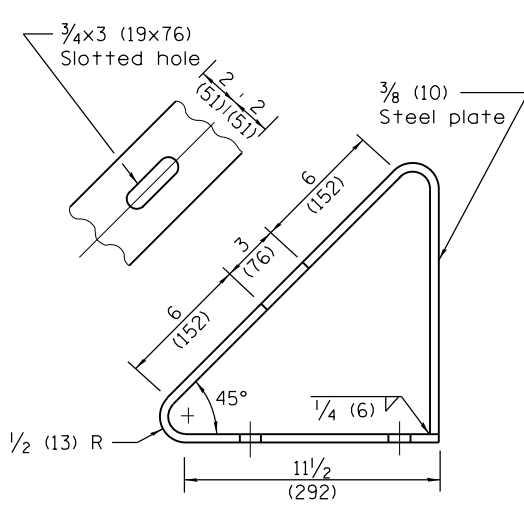
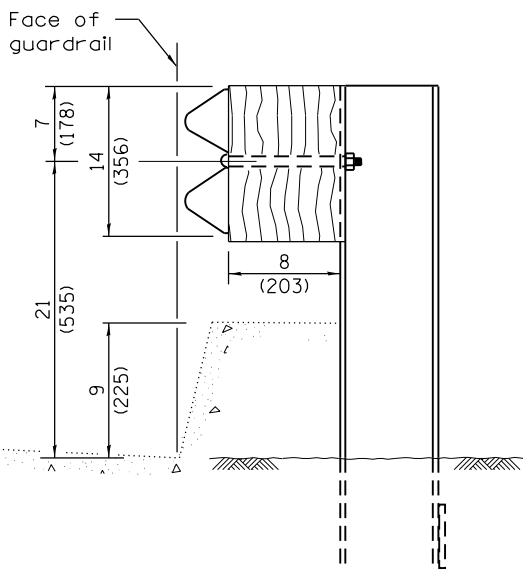


Pay limits of TRAFFIC BARRIER TERMINAL TYPE 8 (1 each)


Pay limits of other types

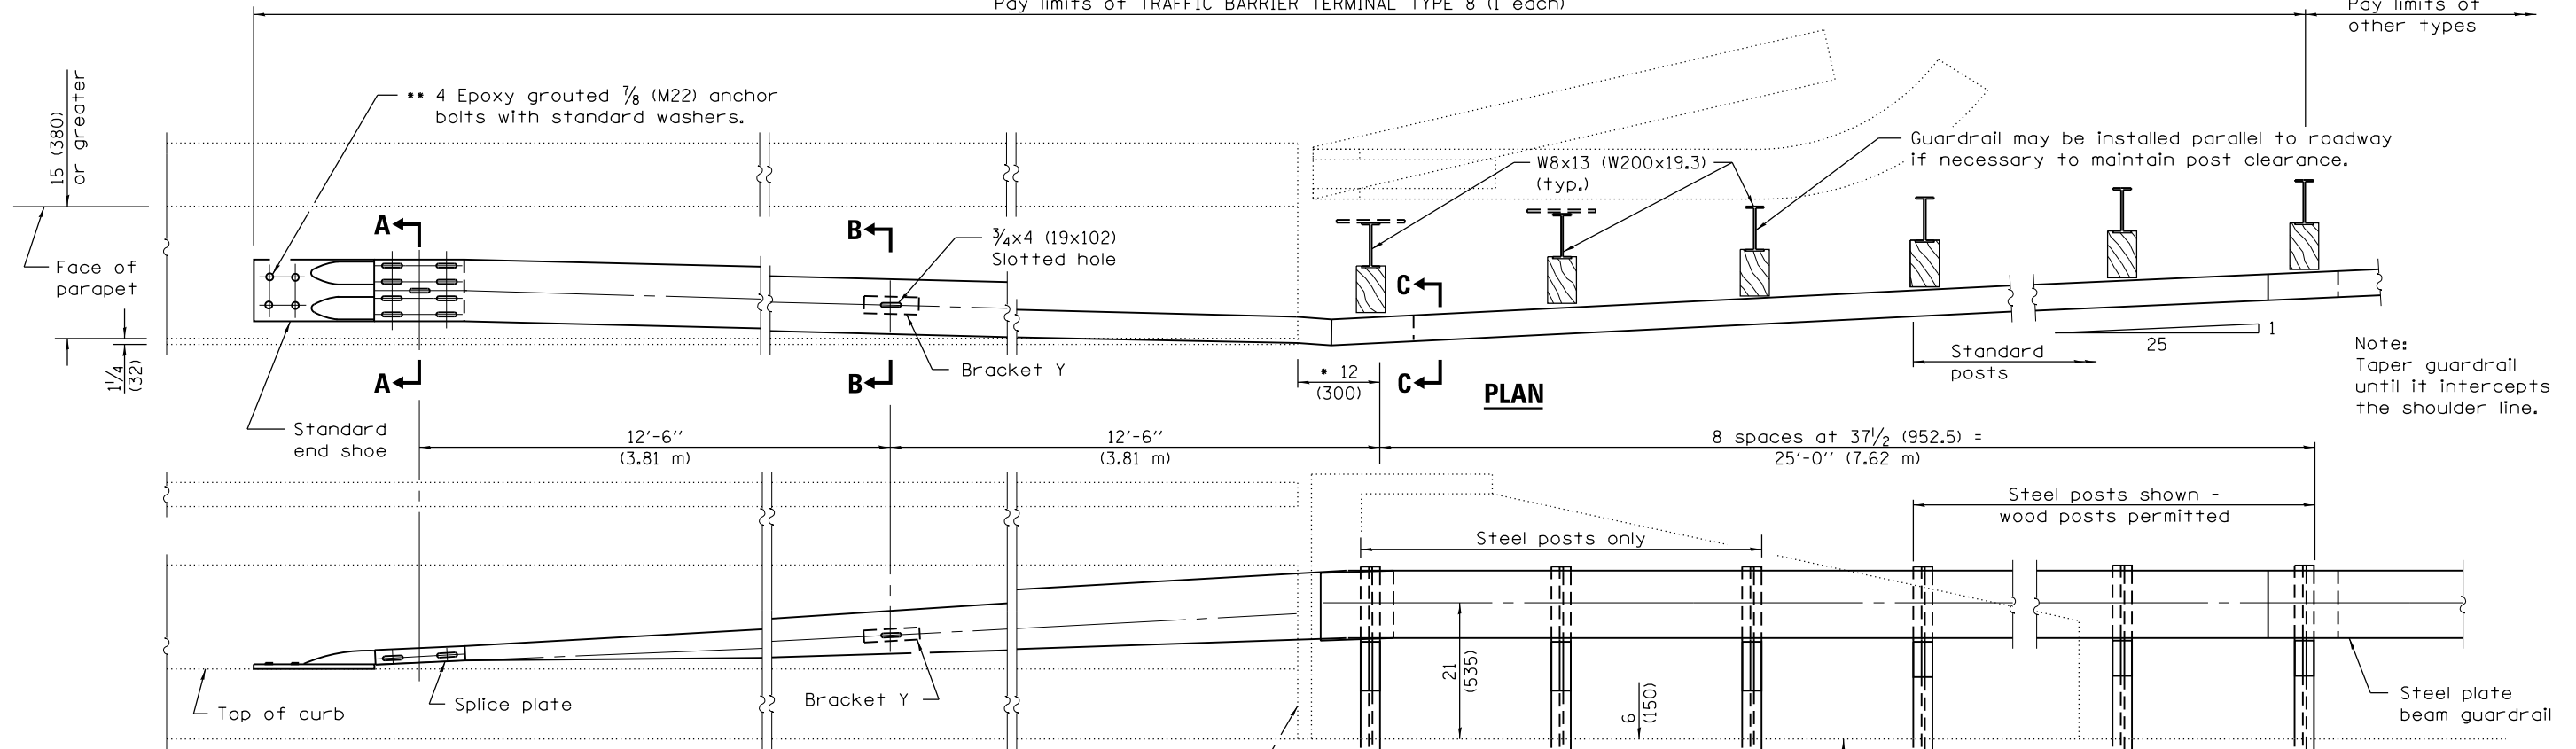


ELEVATION

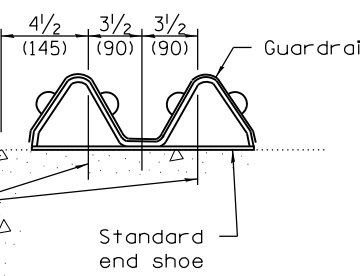


SECTION A-A

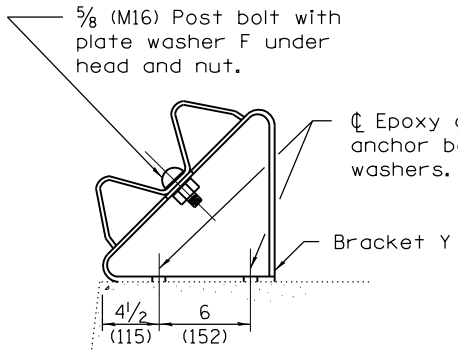

SECTION B-B

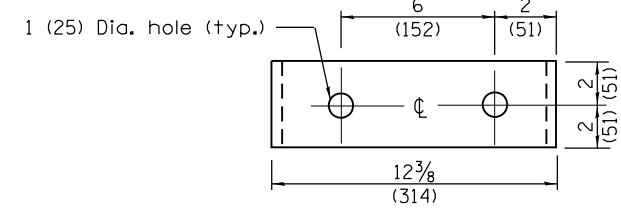

BRACKET Y

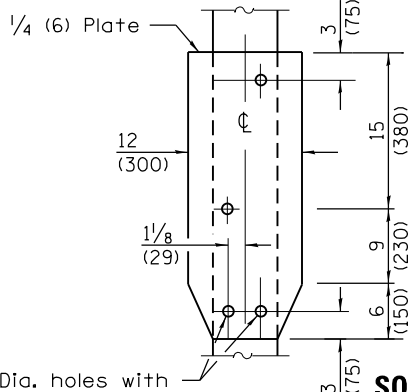

SOIL PLATE J & ALTERNATE CONNECTION DETAILS

GENERAL NOTES

- See Standard 630001 for details of guardrail not shown.
- This dimension may be increased to fit field conditions. This post shall be located first. The layout of the terminal shall be determined by its location.
- After tightening, cut the anchor bolts flush with nuts, and damage the bolt head to prevent them from loosening.
- All dimensions are in inches (millimeters) unless otherwise shown.

FILE NAME =	USER NAME = corcoranlm	DESIGNED -	REVISED -
ei:\pw\work\pwidot\corcoranlm\d0329287\066676-sht-details.dgn		DRAWN -	REVISED -
Default	PLOT SCALE = 100.0000' / in.	CHECKED -	REVISED -
	PLOT DATE = 3/25/2013	DATE -	REVISED -

STATE OF ILLINOIS
DEPARTMENT OF TRANSPORTATION

TRAFFIC BARRIER TERMINAL TYPE 8

SCALE: SHEET OF SHEETS STA. TO STA.

F.A. RTE.	SECTION	COUNTY	TOTAL SHEETS	SHEET NO.
VAR.	*	VAR.	43	20
CONTRACT NO. 66C76				
ILLINOIS FED. AID PROJECT				

D-3 HIGHWAY DAMAGE REPAIR 2014