



PLAN

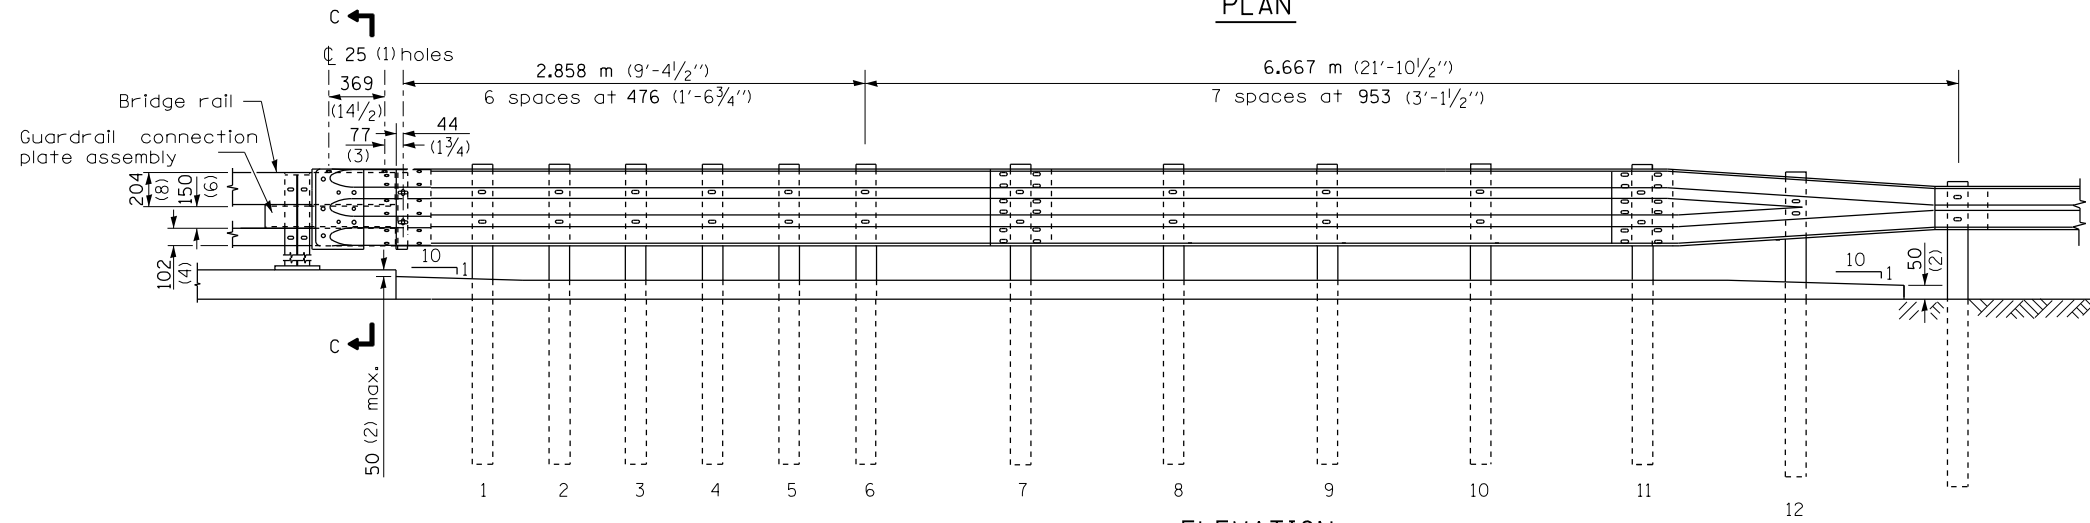

ELEVATION

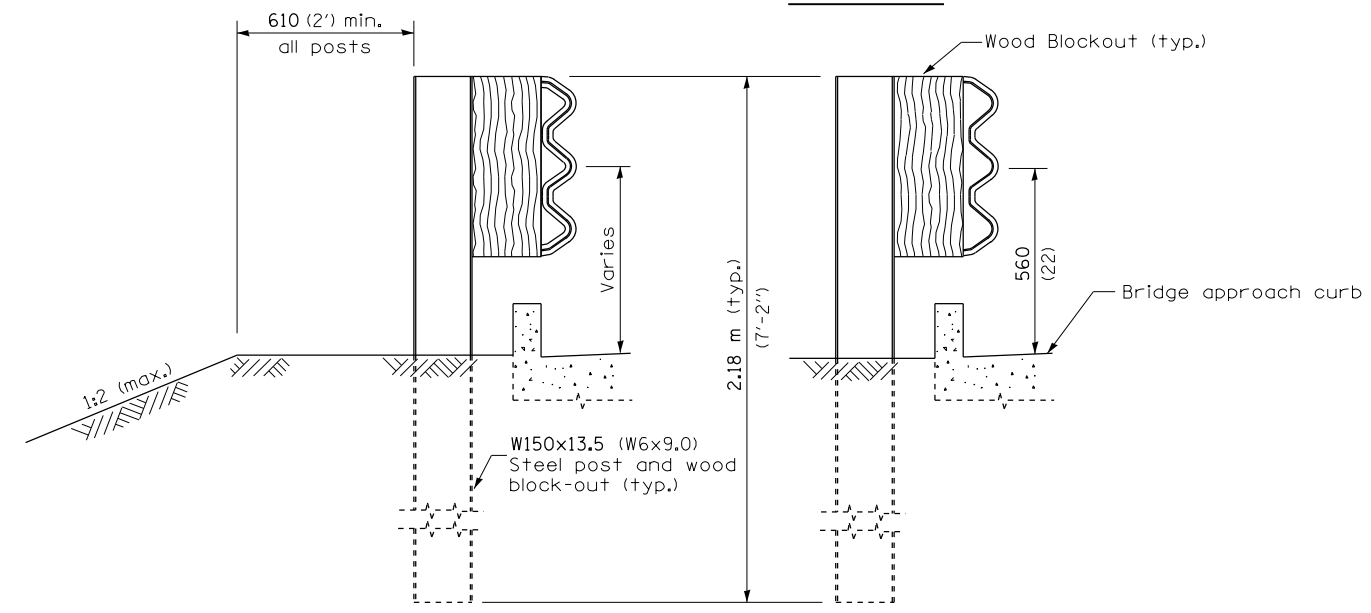

SECTION A-A

SECTION B-B

GENERAL NOTES

- This standard shows attachment to curb mounted bridge rail. Attachment to side mounted bridge rail is similar.
- See Standard 630001 for details of guardrail not shown.
- Thrie beam rail shall be bolted to block-out at all posts.
- See Standard 420401 for details of bridge approach pavement.
- All slope ratios are expressed as units of vertical displacement to units of horizontal displacement (V:H).
- All dimensions are in millimeters (inches) unless otherwise shown.

• D-3 HIGHWAY DAMAGE REPAIR 2014

FILE NAME =	USER NAME = corcoranlm	DESIGNED -	REVISED -	STATE OF ILLINOIS DEPARTMENT OF TRANSPORTATION	PRE-MGS EFFECTIVE 4-1-06 TRAFFIC BARRIER TERMINAL, TYPE 6A STANDARD 631032-02	F.A. RTE.	SECTION	COUNTY	TOTAL SHEETS	SHEET NO.	
et:\pw_work\pwidot\corcoranlm\d0329287\066676-sht-details.dgn	PLOT SCALE = 100.0000' / in.	DRAWN -	REVISED -			VAR.	*	VAR.	43	36	
	PLOT DATE = 3/25/2013	CHECKED -	REVISED -			Sheet 1 of 3					
		DATE -	REVISED -			SCALE:	SHEET NO.	OF SHEETS	STA.	TO STA.	FED. ROAD DIST. NO.