
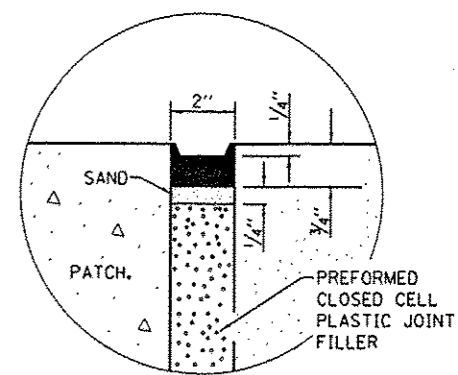
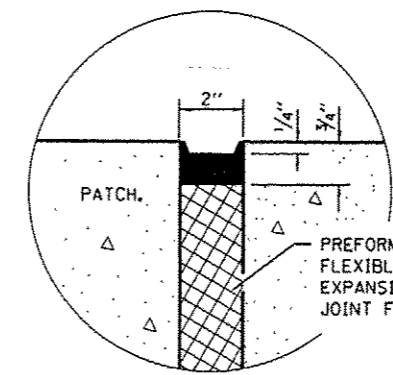
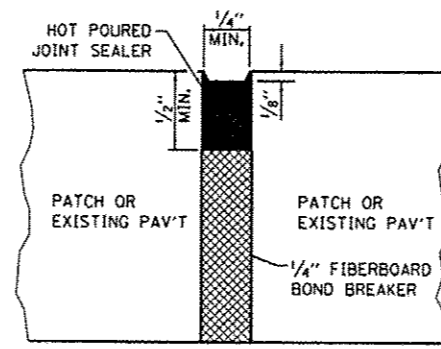
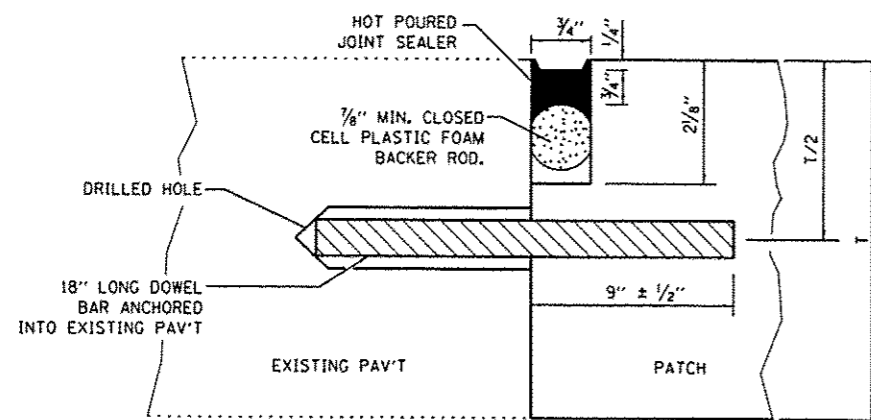
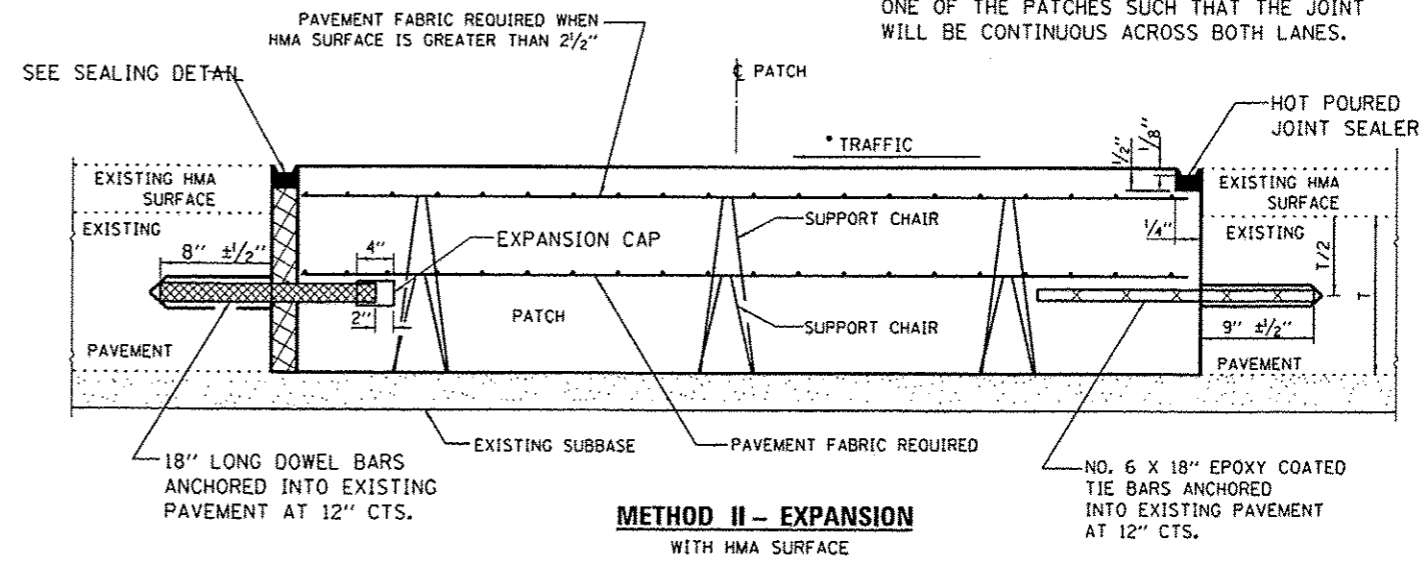


DOWEL BAR TABLE

PAVEMENT THICKNESS	DOWEL BAR DIAMETER	HOLE DIAMETER
8" OR GREATER	1 1/2"	1 5/8"
7" THRU 7 5/8"	1 1/4"	1 3/8"
LESS THAN 7"	1"	1 1/8"

NOTE

WHEN RE-ESTABLISHING A TRANSVERSE EXPANSION JOINT ON A TWO-LANE, TWO-WAY ROAD, REVERSE THE ORIENTATION OF THE DOWEL BARS WITH RESPECT TO TRAFFIC FOR ONE OF THE PATCHES SUCH THAT THE JOINT WILL BE CONTINUOUS ACROSS BOTH LANES.

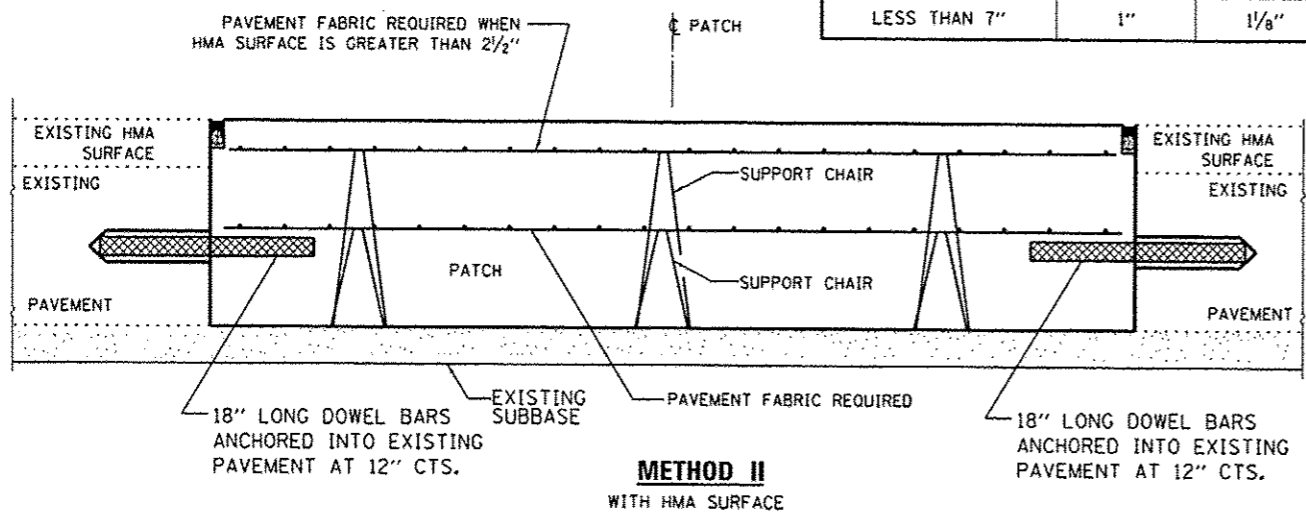

TRANSVERSE JOINT

CENTERLINE JOINT

SEALING DETAIL

SEALING DETAIL

FILE NAME =	USER NAME = potelyj	DESIGNED =	REVISED =
c:\pwork\pavdat\potelyj\0335477\0366	09-shr-deta11a.dgn	DRAWN =	REVISED =
	PLOT SCALE = 100.0000 / in.	CHECKED =	REVISED =
	PLOT DATE = 4/3/2013	DATE =	REVISED =

STATE OF ILLINOIS
DEPARTMENT OF TRANSPORTATION

CLASS B PATCHES WITH EXPANSION

SCALE: SHEET NO. 1 OF 1 SHEETS STA. TO STA.

F.A.J. RTE.	SECTION	COUNTY	TOTAL SHEETS	SHEET NO.
57	03 PATCHING 2014-3	KANKAKEE	17	16
CONTRACT NO. 66C89			ILLINOIS FED. AID PROJECT	