



**TYPICAL PAVEMENT MARKINGS**

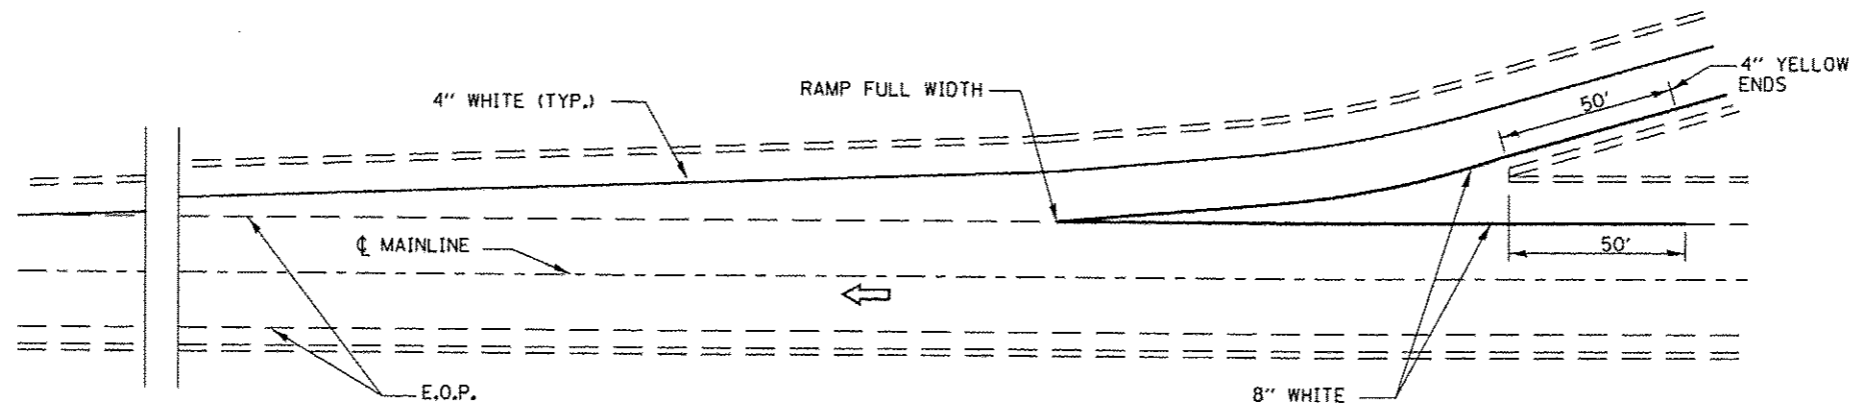

**TYPICAL PAVEMENT MARKING FOR ENTRANCE RAMP TERMINALS**

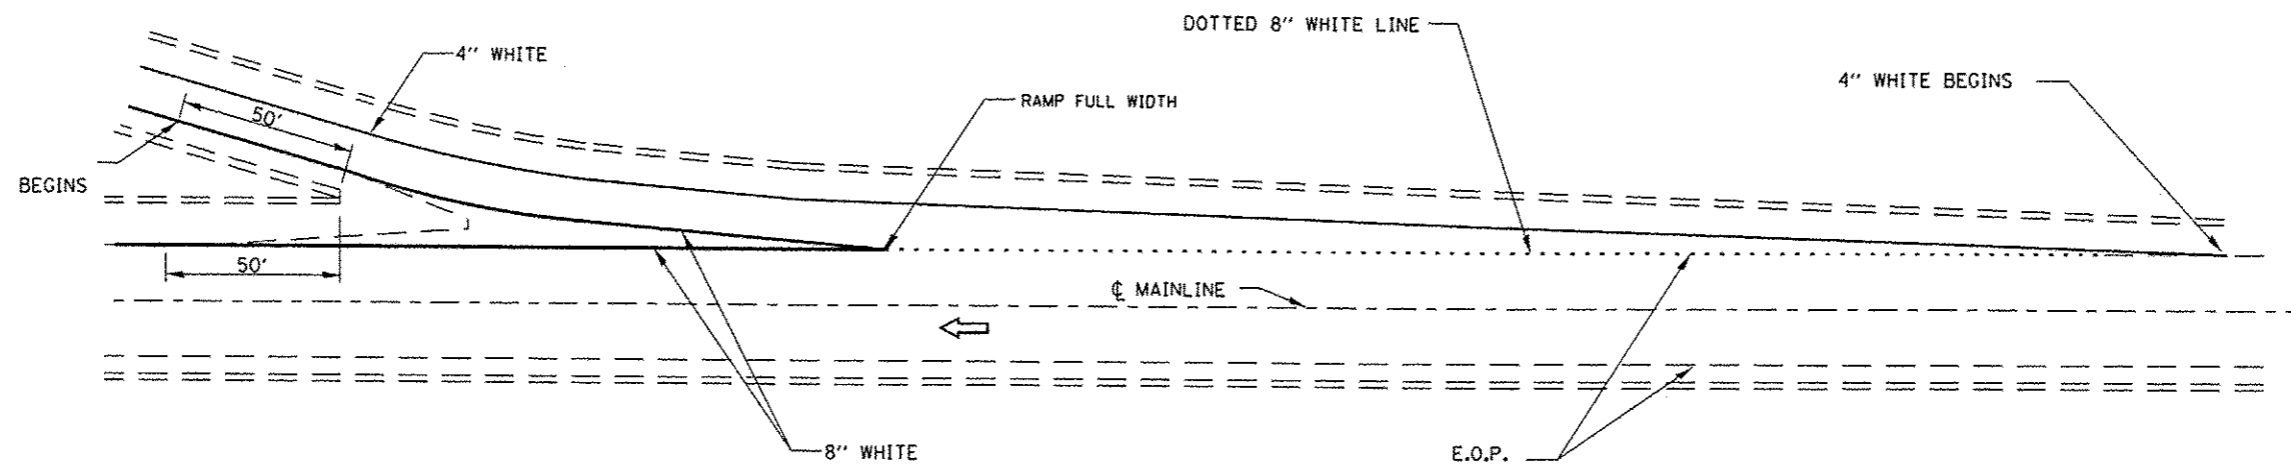

**TYPICAL PAVEMENT MARKINGS FOR EXIT RAMP TERMINALS**

FILE NAME =	USER NAME = petelyj	DESIGNED -	REVISED -	STATE OF ILLINOIS DEPARTMENT OF TRANSPORTATION	<b>TYPICAL PAVEMENT MARKING</b>	F.A.I. RTE.	SECTION	COUNTY	TOTAL SHEETS	SHEET NO.	
c:\pwwork\petidoc\petelyj\080305477\0366	99-shd-detailed.dgn	DRAWN -	REVISED -			57	03 PATCHING 2014-3	KANKAKEE	17	17	
	PLOT SCALE = 100.0000' / in.	CHECKED -	REVISED -			CONTRACT NO. 66C89					
	PLOT DATE = 4/3/2013	DATE -	REVISED -			ILLINOIS FED. AID PROJECT					
					SCALE:	SHEET NO. 1 OF 1 SHEETS		STA.	TO STA.		