


**TYPICAL SECTION  
MAINLINE**  
M.M. 187.70 TO M.M. 215.40

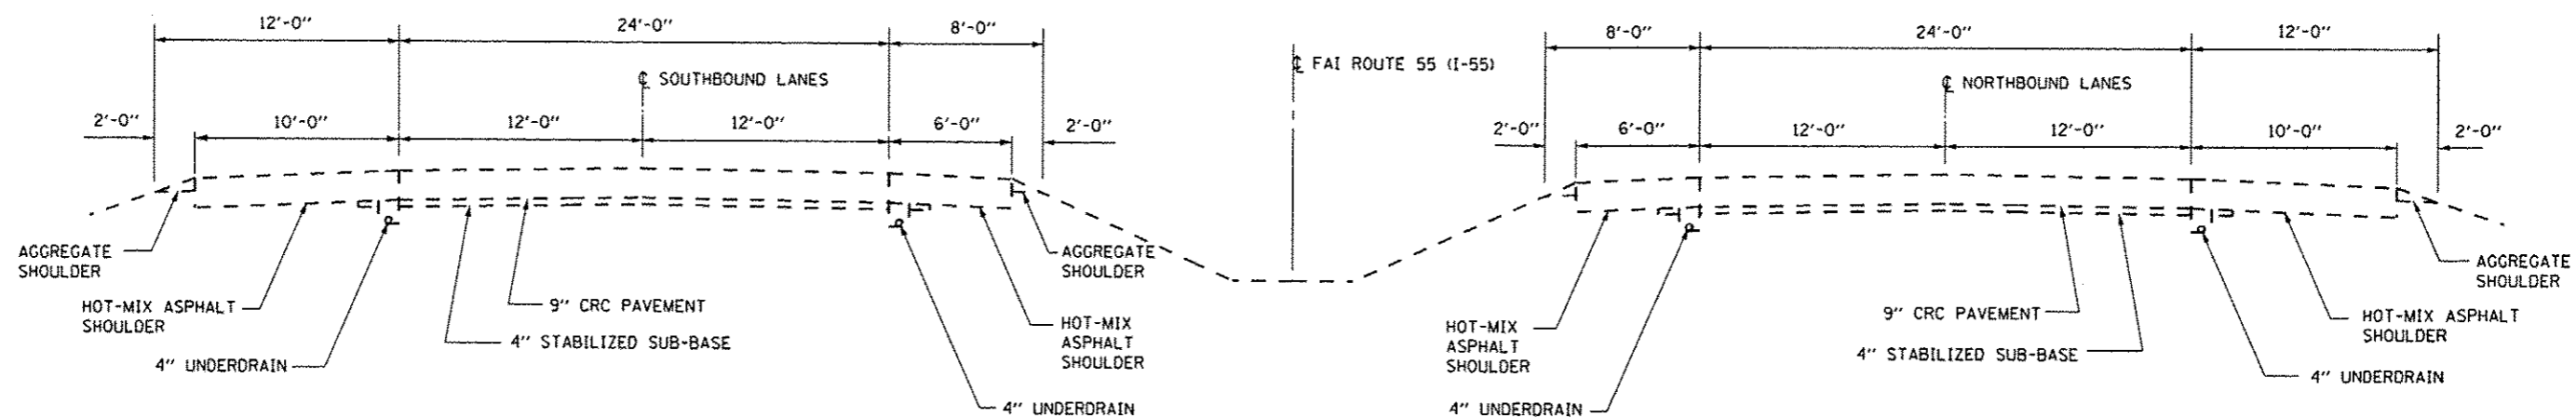

**TYPICAL SECTION  
MAINLINE**  
M.M. 215.40 TO M.M. 218.07

FILE NAME =	USER NAME = patelvj	DESIGNED - RW	REVISED -	<b>STATE OF ILLINOIS DEPARTMENT OF TRANSPORTATION</b>	<b>TYPICAL SECTIONS</b>	F.A.I. RTE.	SECTION	COUNTY	TOTAL SHEETS	SHEET NO.	
ca\paw\work\p\p\patelvj\140337548\0366	15-sh1-details.dgn	DRAWN - RW	REVISED -			55	D3 PATCHING 2014-7	LIVINGSTON	12	4	
	PLOT SCALE = 1/8" = 1' / 1"	CHECKED -	REVISED -			CONTRACT NO. 66D03					
	PLOT DATE = 4/3/2013	DATE -	REVISED -			ILLINOIS FED. AID PROJECT					
					SCALE:	SHEET NO. 1 OF 1 SHEETS	STA.	TO STA.			