




TYPICAL PAVEMENT MARKINGS

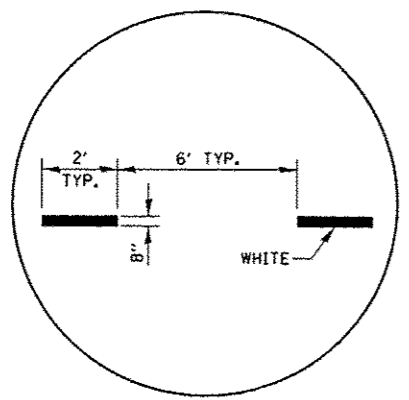

INTERSTATE RAMP TRANSITION LINE

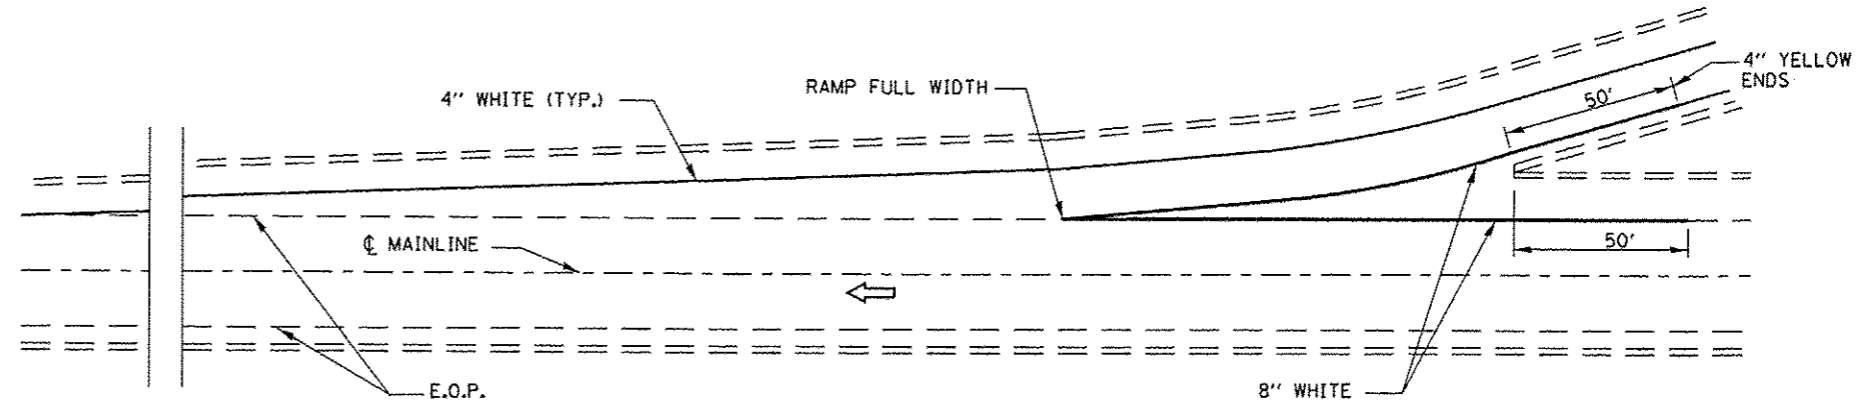

TYPICAL PAVEMENT MARKING FOR ENTRANCE RAMP TERMINALS

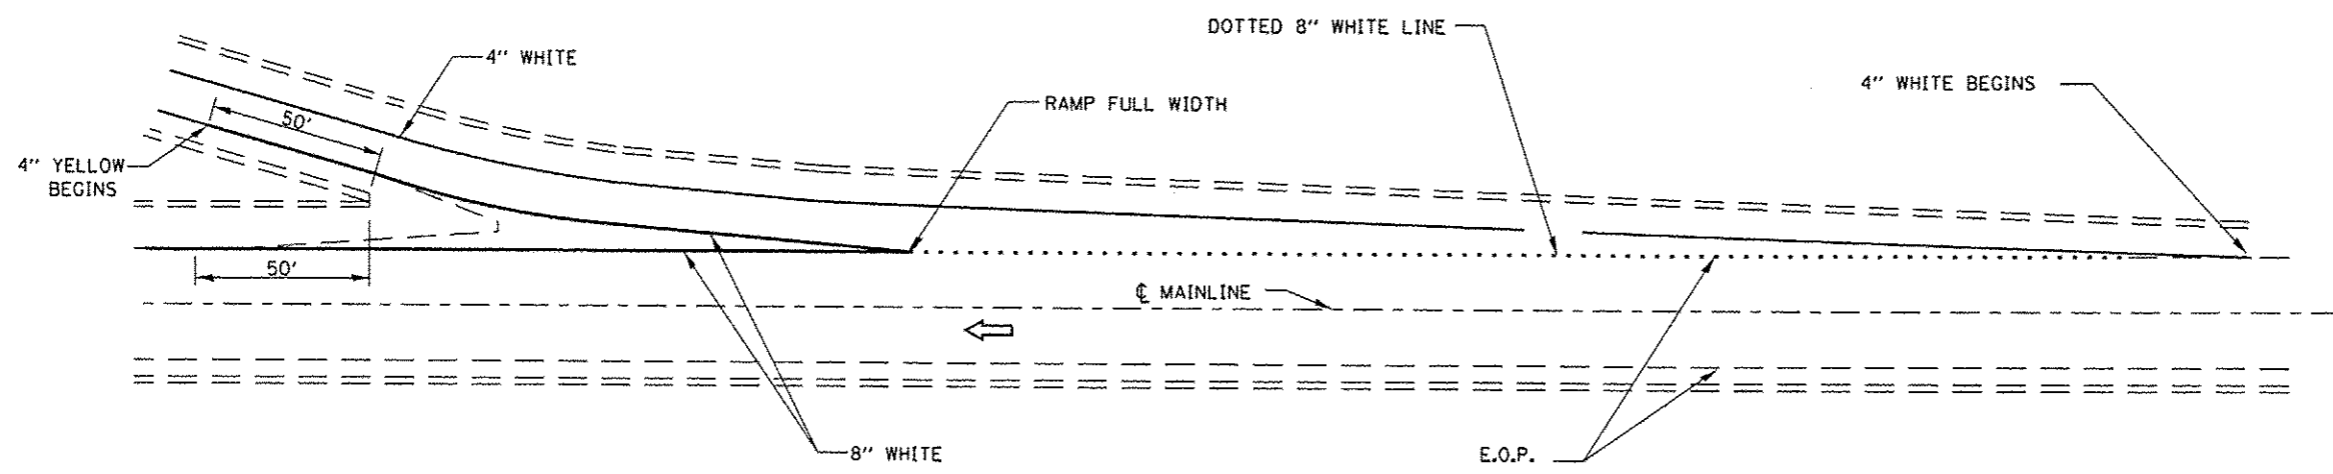

TYPICAL PAVEMENT MARKINGS FOR EXIT RAMP TERMINALS

FILE NAME -	USER NAME - patelijj	DESIGNED - RW	REVISED -	STATE OF ILLINOIS DEPARTMENT OF TRANSPORTATION	TYPICAL PAVEMENT MARKING		F.A.I. RTE.	SECTION	COUNTY	TOTAL SHEETS	SHEET NO.
ci:\pw_work\p\idot\patelijj\d0337548\0366495-sht-detail.dgn	PLOT SCALE = 100.0000' / in.	DRAWN - RW	REVISED -				55	D3 PATCHING 2014-7	LIVINGSTON	12	12
	PLOT DATE = 4/3/2013	CHECKED -	REVISED -		SCALE: SHEET NO. 1 OF 1 SHEETS STA. TO STA.		CONTRACT NO. 66D03				
		DATE -	REVISED -		ILLINOIS FED. AID PROJECT						