


DATE	
BY	
FINAL	
SUBMIT	
PLOTTED	
NOTE BOOK	
AREAS CHECKED	
NO.	

DATE	
BY	
ORIGINAL	
SUBMIT	
PLOTTED	
NOTE BOOK	
AREAS CHECKED	
NO.	

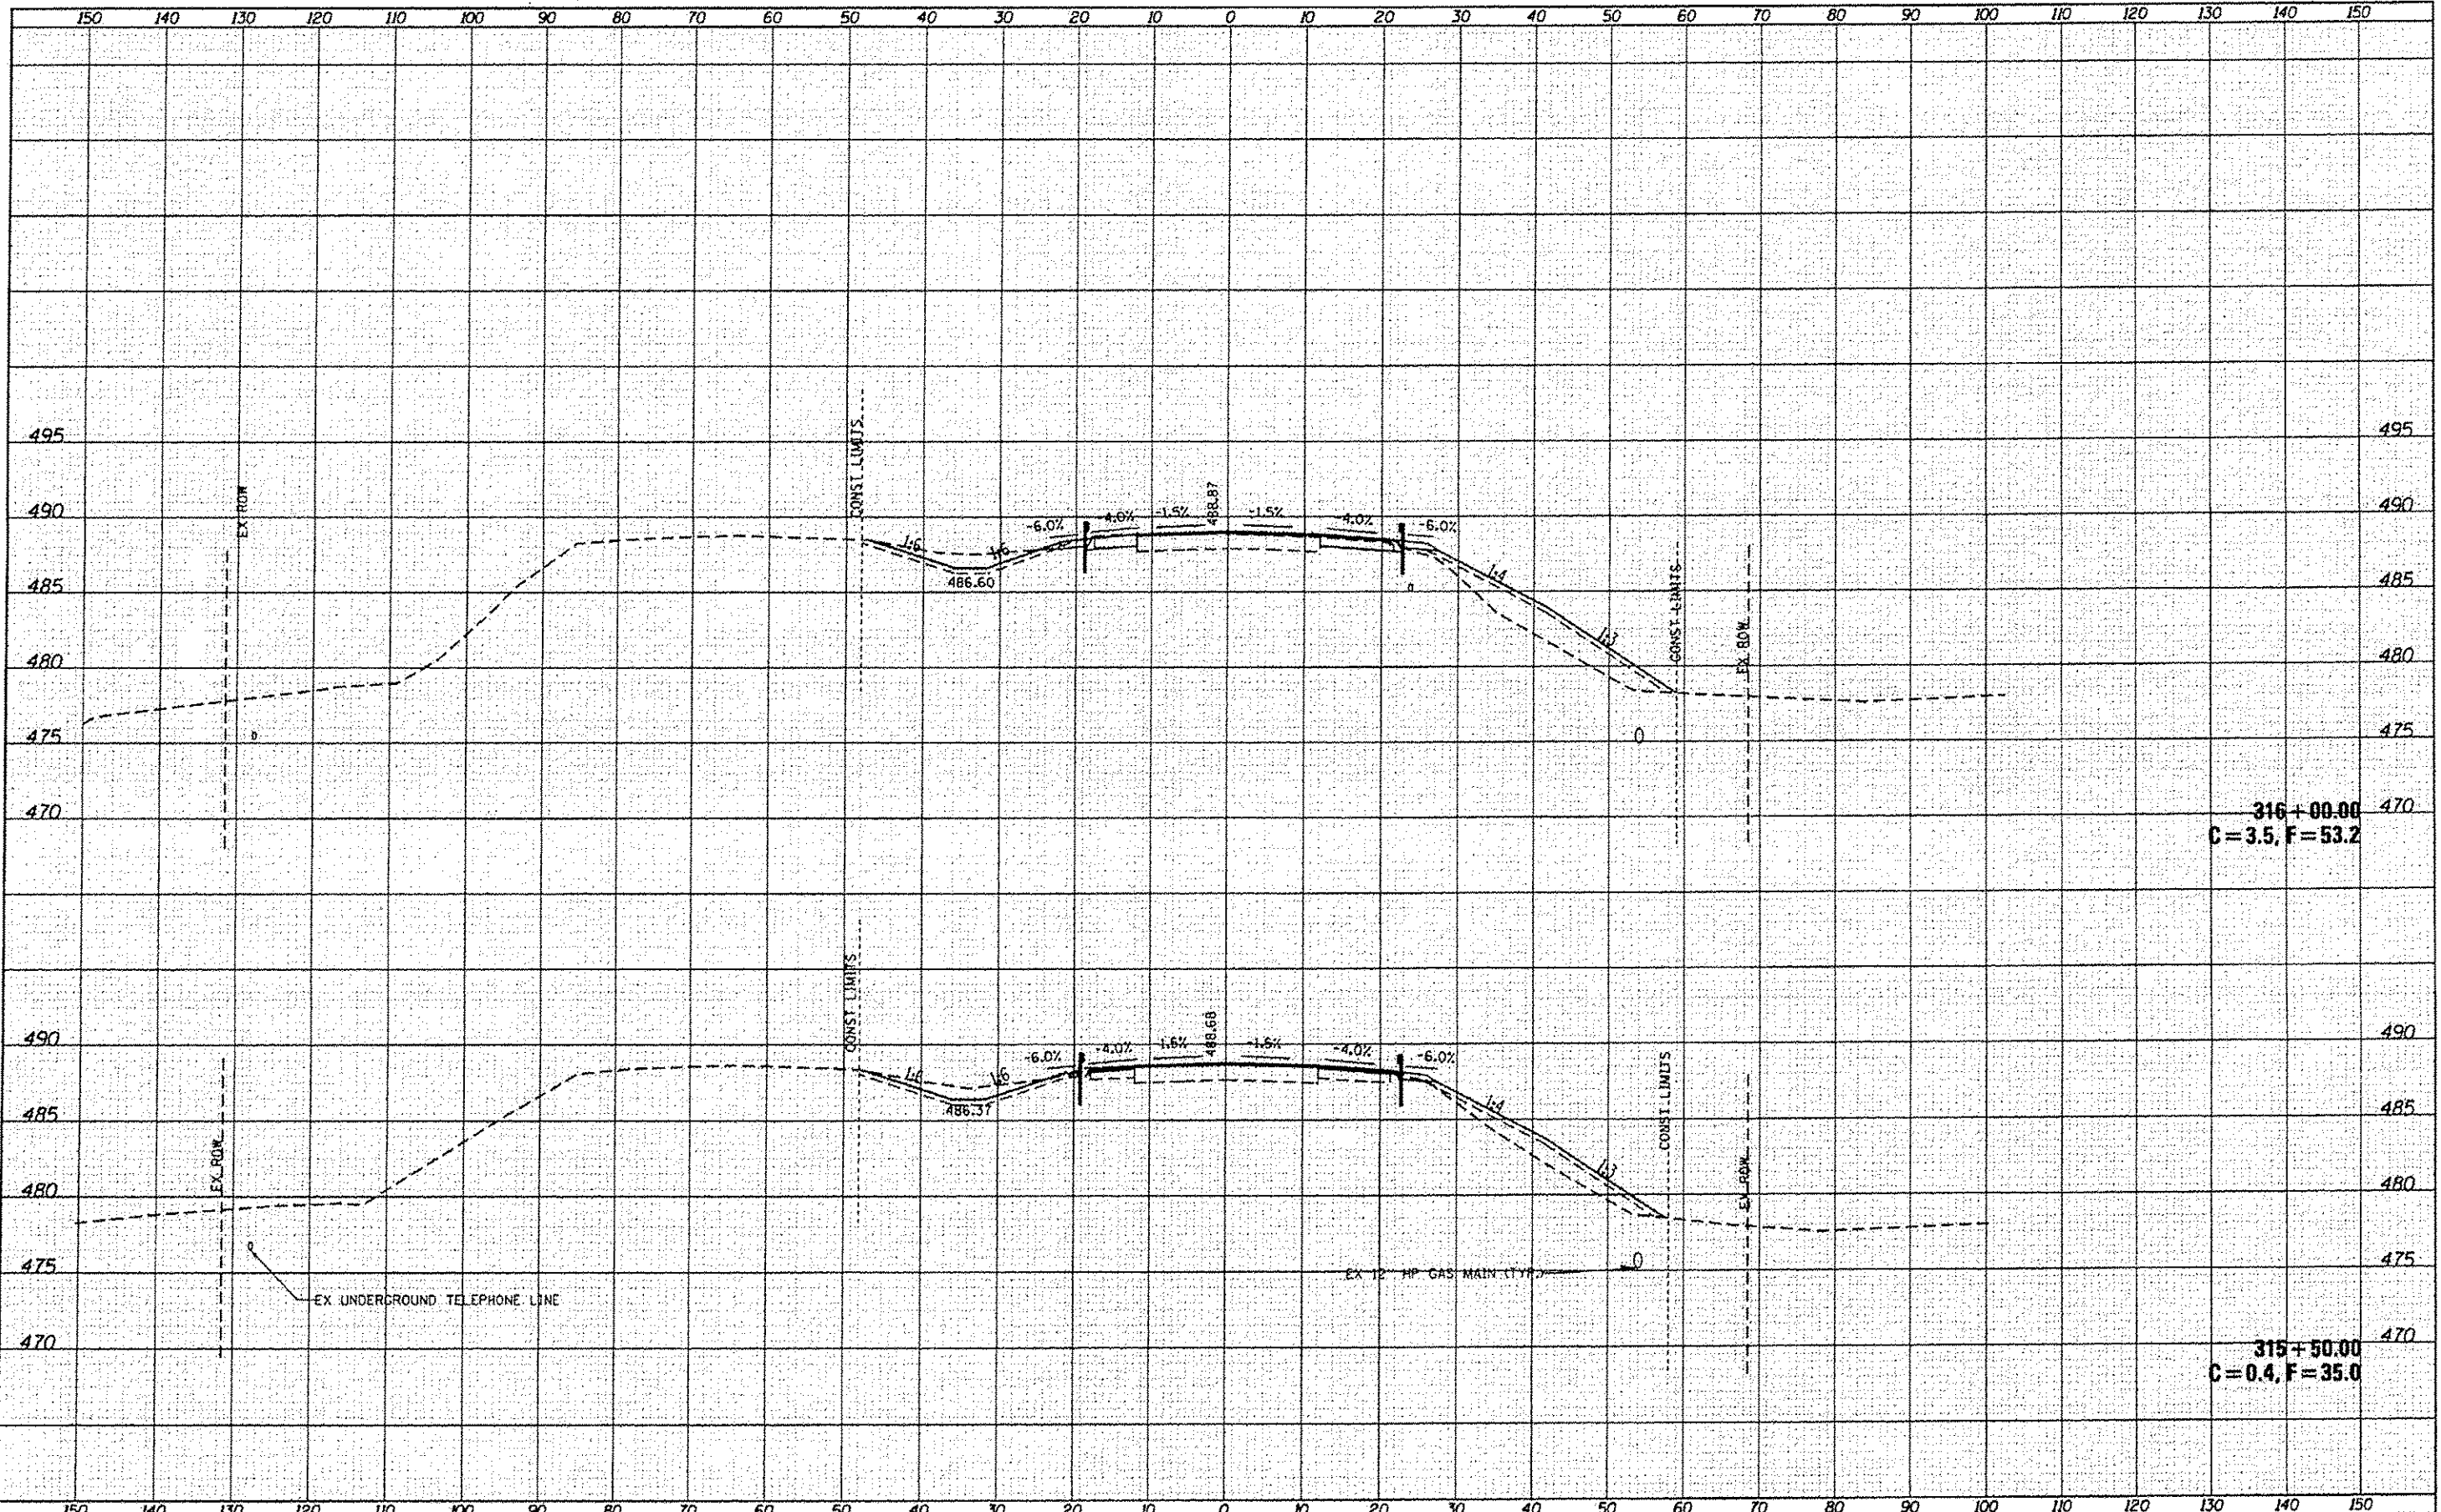

reet-Phase 118D-ovings@CADD Sheet-810-287871-2015-5311-703-000



USER NAME: WAH	DESIGNED: CL	REVISED: KJM (bot) 4/10/13
DRAWN: WAH	CHECKED: XJC/HTL	REVISED: REVISED SHEET
DATE: -10/04/12		REVISED: C-4-13

STATE OF ILLINOIS
DEPARTMENT OF TRANSPORTATION

ROADWAY CROSS SECTIONS		F.A.P. RTE.	SECTION	COUNTY	TOTAL SHEETS	SHEET NO.
IL 116 OVER TEN MILE CREEK		673	(102B-1)BR	TAZEWELL	89	83
SCALE:		SHEET NO. 3 OF 5 SHEETS		STA. 315+50.00 TO STA. 316+00.00		CONTRACT NO. 68671
		FED. ROAD DIST. NO.		ILLINOIS FED. AID PROJECT		