
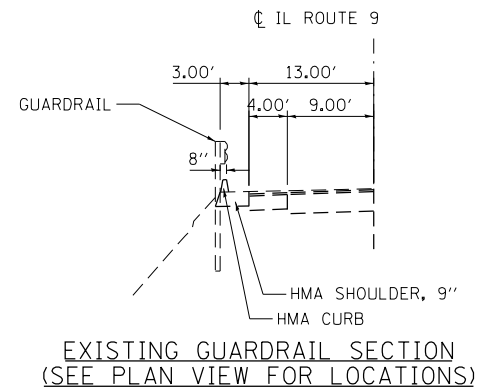


LEFT ROW LINE OFFSET

643+00.00	-	647+09.71	42.4'
647+09.71	-	648+09.71	TRANSITION 42.4' TO 46.3'
648+09.71	-	650+09.76	TRANSITION 46.3' TO 44.0'
650+09.76	-	657+05.00	TRANSITION 44.0' TO 41.43'

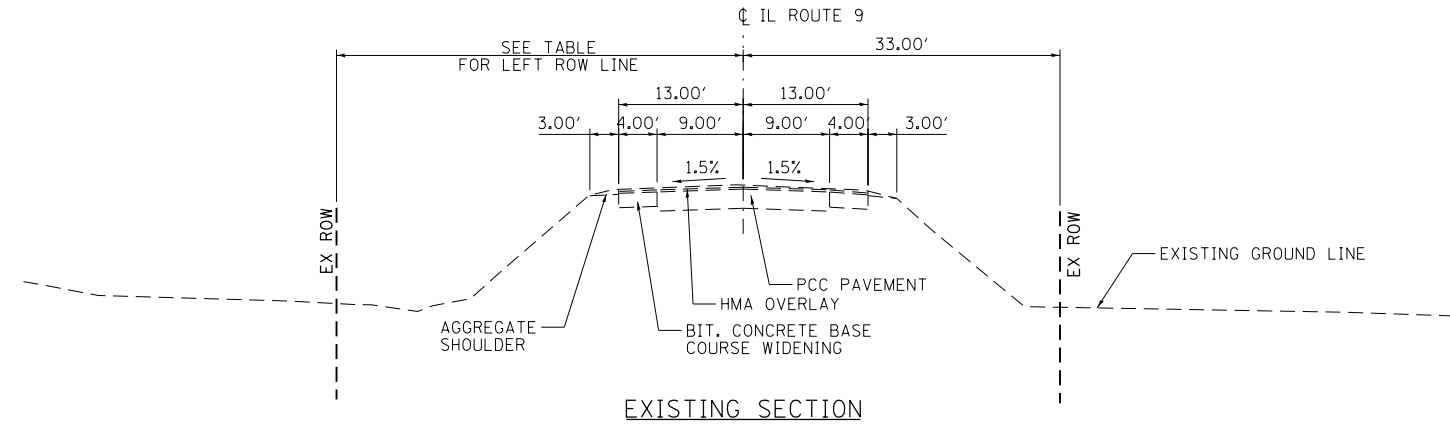

#PENTBL\$

#PLTDV\$

#SYS\$PRINTER\_NAME\$

\\s:\r\rt\_9\_OVER\_MUD\_CREEK\CIVIL\CADD\_Sheets\0468757-st-typical\_01.dgn



USER NAME = TERRA	DESIGNED - CL	REVISED -
	DRAWN - KJC	REVISED -
PLOT SCALE = N/A	CHECKED - LVA	REVISED -
PLOT DATE = 1/23/2013	DATE - 01/25/13	REVISED -

STATE OF ILLINOIS  
DEPARTMENT OF TRANSPORTATION

EXISTING TYPICAL SECTIONS  
IL 9 OVER MUD CREEK

SCALE: N/A SHEET NO. 1 OF 2 SHEETS STA. TO STA.

F.A.P. RTE.	SECTION	COUNTY	TOTAL SHEETS	SHEET NO.
693	(119BR) BR	TAZEWELL	80	11
CONTRACT NO. 68757				
ILLINOIS FED. AID PROJECT				