
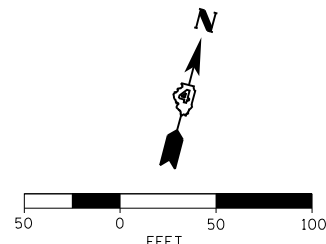



PLAN	SURVEYED	BY	DATE
	PLOTTED		
	NOTED		
	CHECKED		
	FILED		
	NO.		

PROFILE	SURVEYED	BY	DATE
	PLOTTED		
	NOTED		
	CHECKED		
	FILED		
	NO.		

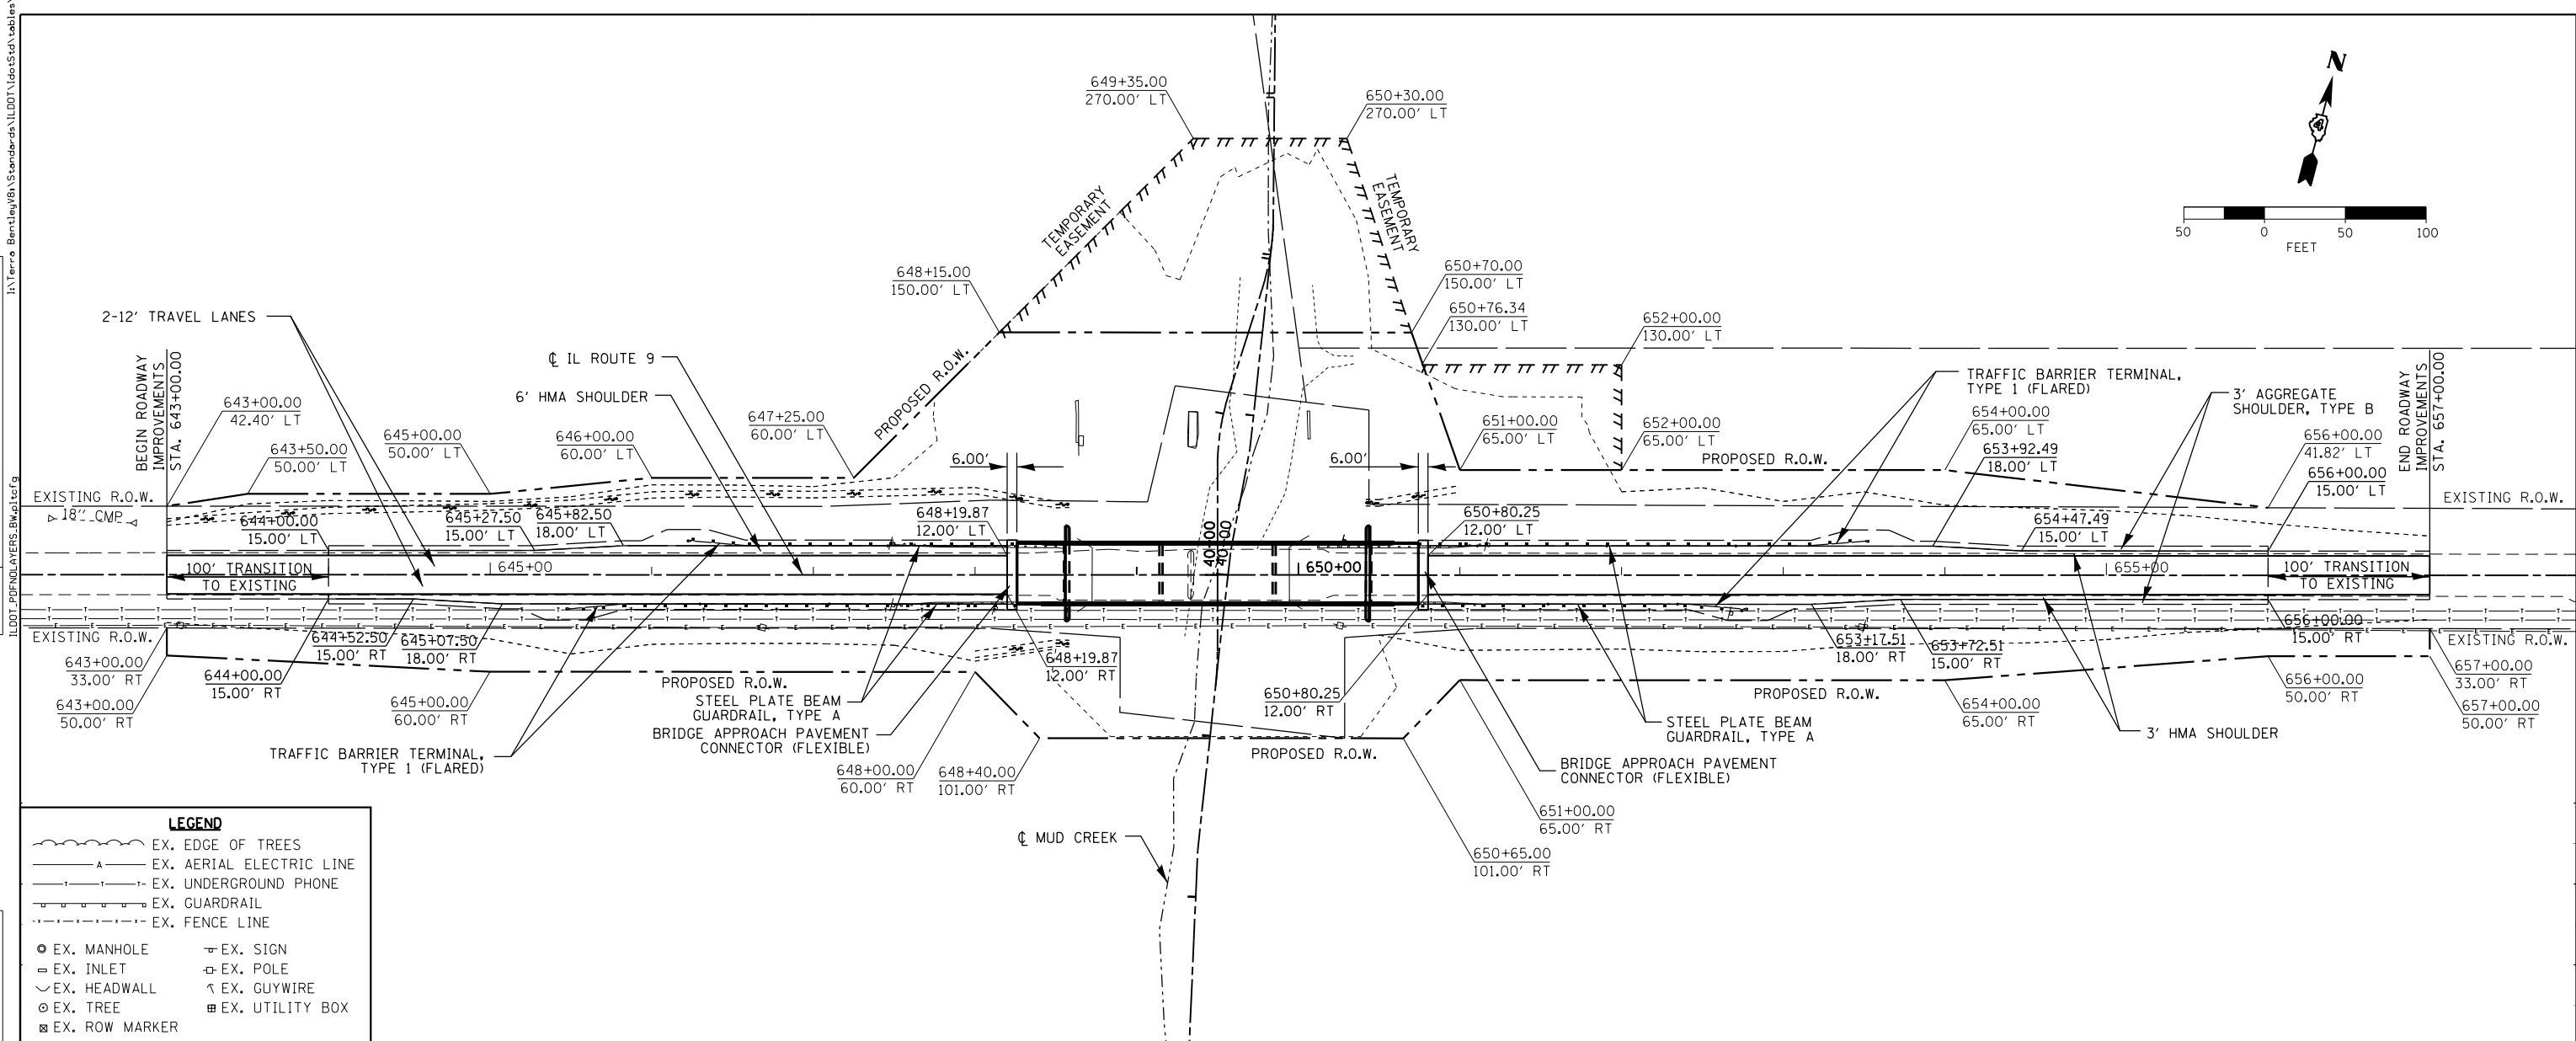

**LEGEND**

	EX. EDGE OF TREES
	EX. AERIAL ELECTRIC LINE
	EX. UNDERGROUND PHONE
	EX. GUARDRAIL
	EX. FENCE LINE
	EX. MANHOLE
	EX. INLET
	EX. HEADWALL
	EX. TREE
	EX. SIGN
	EX. POLE
	EX. GUYWIRE
	EX. UTILITY BOX
	EX. ROW MARKER

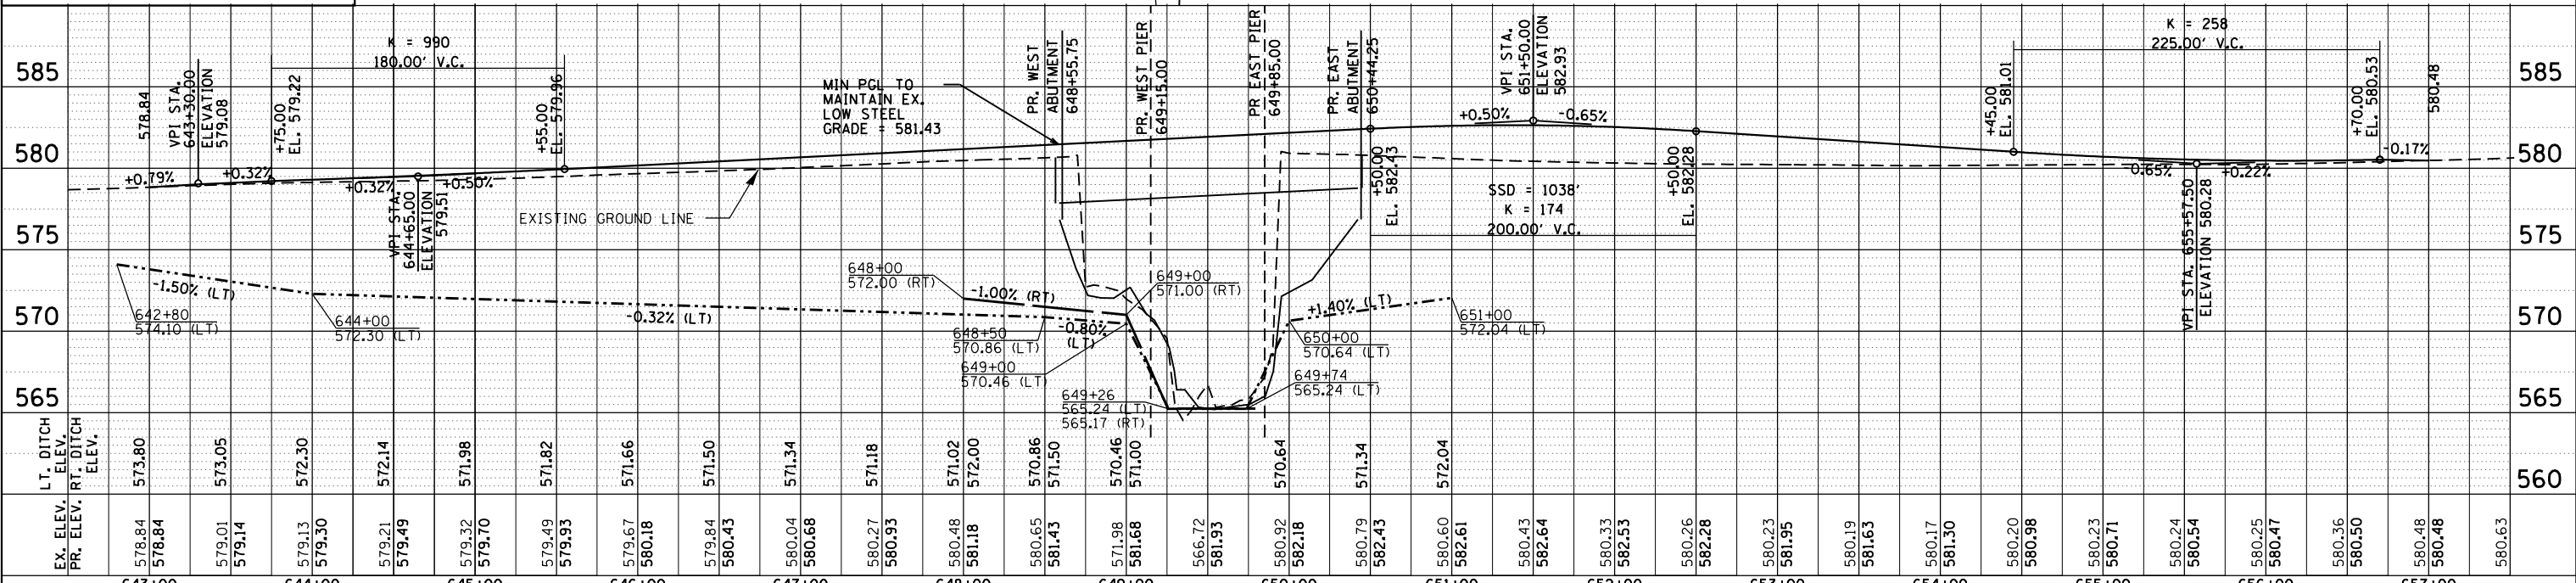

585	580	575	570	565	560	
643+00	644+00	645+00	646+00	647+00	648+00	649+00	650+00	651+00	652+00	653+00	654+00	655+00	656+00	657+00	
578.84	578.84	579.01	579.14	579.13	579.30	579.21	579.49	579.32	579.70	579.49	579.93	579.67	580.18	579.84	580.43	580.04	580.68	580.27	580.93	580.48	581.18	580.65	580.86	581.43	571.98	581.68	566.72	581.93	580.92	582.18	580.79	582.43	580.60	582.61	580.43	582.64	580.33	582.53	580.26	582.28	580.23	581.95	580.19	581.63	580.17	581.30	580.20	580.98	580.23	580.71	580.24	580.54	580.25	580.47	580.36	580.50	580.48	580.48	580.63



USER NAME = hl	DESIGNED - CL	REVISED -
	DRAWN - KJC	REVISED -
PLOT SCALE = 1/8" = 100'	CHECKED - LVA	REVISED -
PLOT DATE = 3/19/2013 5:00:35 PM	DATE - 03/20/13	REVISED -

**STATE OF ILLINOIS  
DEPARTMENT OF TRANSPORTATION**

**PLAN & PROFILE  
IL 9 OVER MUD CREEK**

SCALE: 0.00" = 50' / 1" SHEET NO. 1 OF 1 SHEETS STA. 643+00.00 TO STA. 657+00.00

F.A.P. RT. 693	SECTION (119BR) BR	COUNTY TAZEWELL	TOTAL SHEETS 80	SHEET NO. 21
CONTRACT NO. 68757				
ILLINOIS FED. AID PROJECT				