


STAGE I CONSTRUCTION TYPICAL SECTION

STA. 645+15 TO STA. 654+28

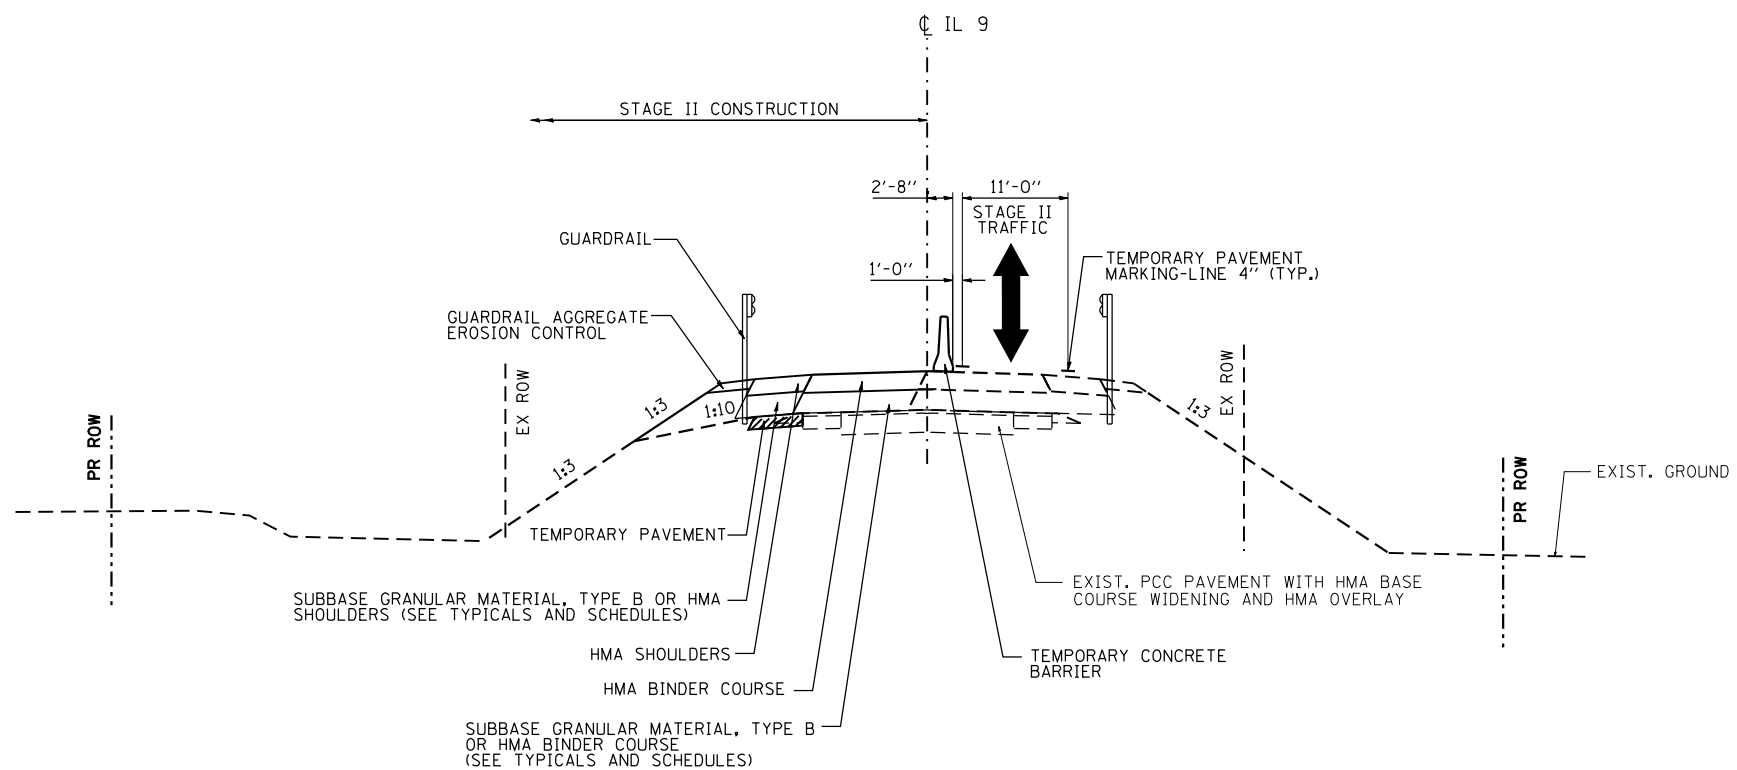

STAGE II CONSTRUCTION TYPICAL SECTION

STA. 645+15 TO STA. 654+28



USER NAME = g.jameson	DESIGNED -	REVISED
FILE NAME = D468757-sh1-Staging Typo	CHECKED = Sequence.dgn	REVISED
PLOT SCALE = 20.0000' / IN.	DRAWN -	REVISED
PLOT DATE = 1/22/2013	CHECKED -	REVISED

**STATE OF ILLINOIS
DEPARTMENT OF TRANSPORTATION**

**IL ROUTE 9 OVER MUD CREEK
MAINTENANCE OF TRAFFIC TYPICAL SECTIONS**

SCALE: 1" = 10' SHEET NO. 2 OF 2 SHEETS STA. TO STA.

F.A.P. RTE.	SECTION	COUNTY	TOTAL SHEETS	SHEET NO.
693	(119BR)BR	TAZEWELL	80	24
CONTRACT NO. 68757				

ILLINOIS FED. AID PROJECT