



Notes:
See sheet S15 of S26 for Sections C-C & D-D and View E-E.
a₃(E) and a₄(E) bar spacings measured along \varnothing Rdwy.

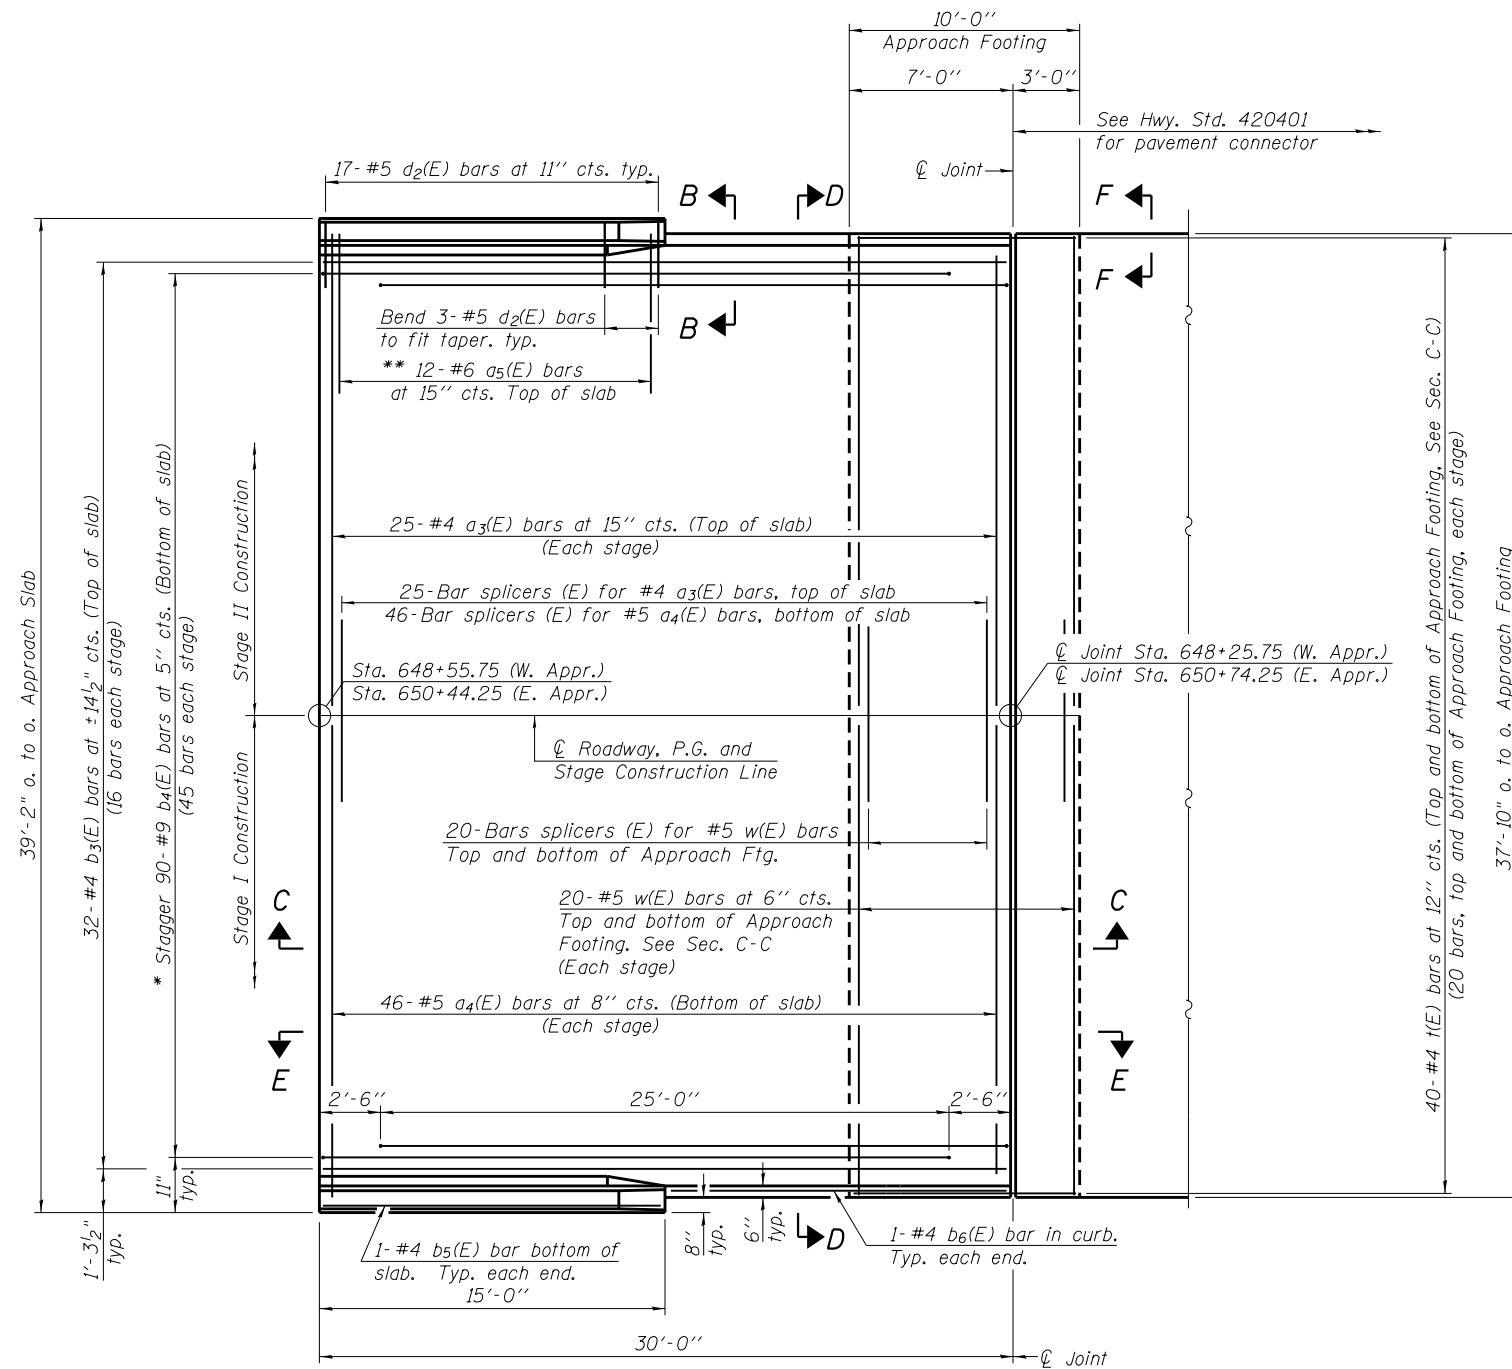


PLAN

(East Abutment Shown - West Abutment similar by rotation)

- * Tilt #9 b₄(E) bars as required to maintain clearance.
- ** Space between a₃(E) bars, typ. ea. parapet.

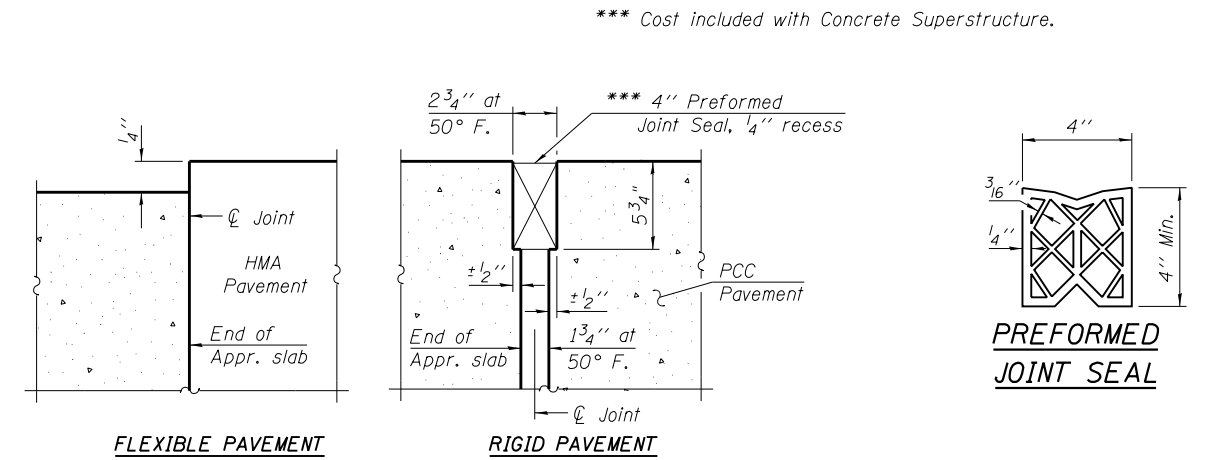


DETAIL A

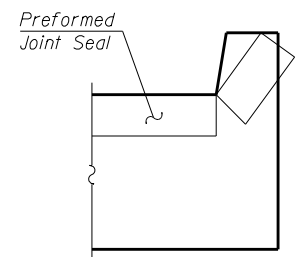

VIEW F-F

Angle Preformed Joint Seal at 45° at curbs when req'd for drainage.

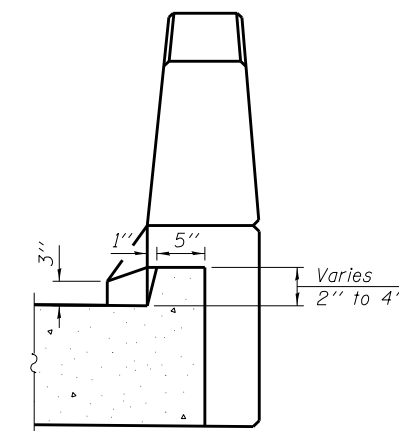

VIEW B-B

(Sheet 1 of 2)