


DATE	
BY	
FINISHED SURVEY	
PLOTTED TEMPLATE	
NOTE BOOK	
AREAS CHECKED	
NO. OF PRINTS	

DATE	
BY	
ORIGINAL SURVEY	
PLOTTED TEMPLATE	
NOTE BOOK	
AREAS CHECKED	
NO. OF PRINTS	

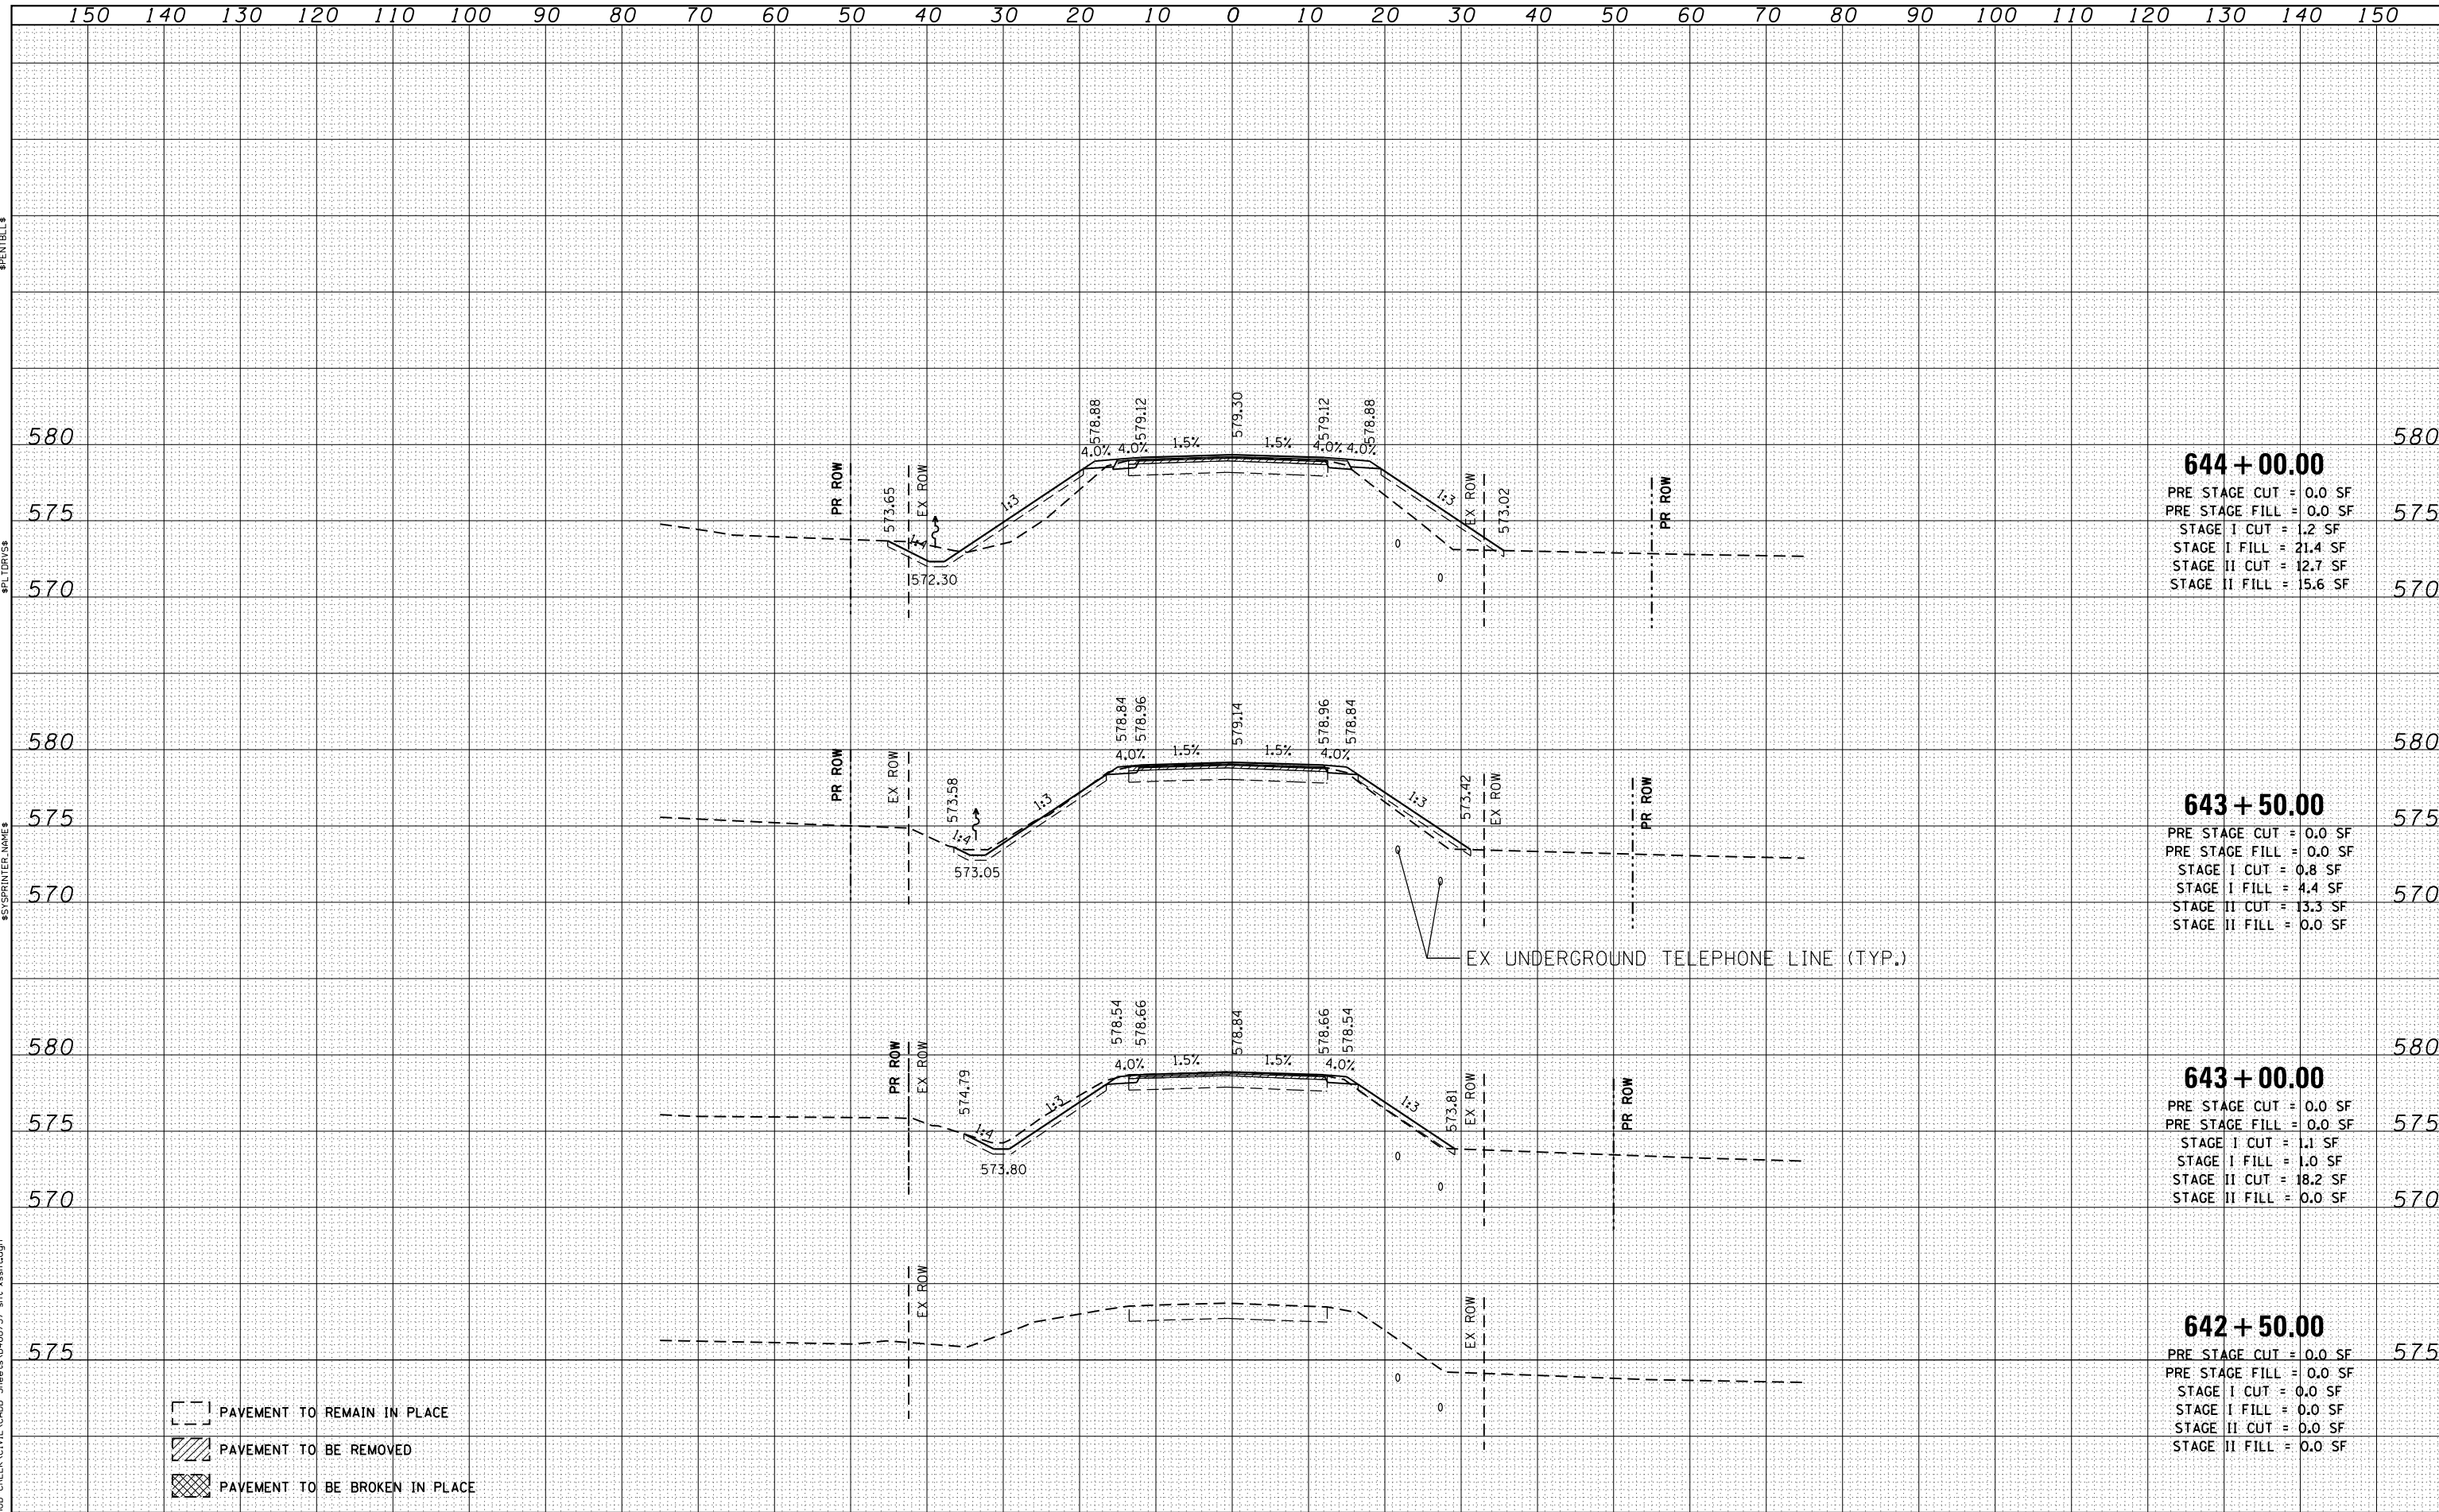

**644 + 00.00**

PRE STAGE CUT = 0.0 SF  
 PRE STAGE FILL = 0.0 SF  
 STAGE I CUT = 1.2 SF  
 STAGE I FILL = 21.4 SF  
 STAGE II CUT = 12.7 SF  
 STAGE II FILL = 15.6 SF

**643 + 50.00**

PRE STAGE CUT = 0.0 SF  
 PRE STAGE FILL = 0.0 SF  
 STAGE I CUT = 0.8 SF  
 STAGE I FILL = 4.4 SF  
 STAGE II CUT = 13.3 SF  
 STAGE II FILL = 0.0 SF

**643 + 00.00**

PRE STAGE CUT = 0.0 SF  
 PRE STAGE FILL = 0.0 SF  
 STAGE I CUT = 1.1 SF  
 STAGE I FILL = 1.0 SF  
 STAGE II CUT = 18.2 SF  
 STAGE II FILL = 0.0 SF

**642 + 50.00**

PRE STAGE CUT = 0.0 SF  
 PRE STAGE FILL = 0.0 SF  
 STAGE I CUT = 0.0 SF  
 STAGE I FILL = 0.0 SF  
 STAGE II CUT = 0.0 SF  
 STAGE II FILL = 0.0 SF

- PAVEMENT TO REMAIN IN PLACE
- PAVEMENT TO BE REMOVED
- PAVEMENT TO BE BROKEN IN PLACE