


DATE	
BY	
SURVEYED	
PLOTTED	
TEMPLATE	
AREAS CHECKED	
NO.	

DATE	
BY	
SURVEYED	
PLOTTED	
TEMPLATE	
AREAS CHECKED	
NO.	

\$S:\SPRINTER\_NAMES  
 \$PLOTDATE  
 \$PLOTSCALE  
 \$PLOTBY  
 \$PLOTDATE  
 \$PLOTSCALE  
 \$PLOTBY

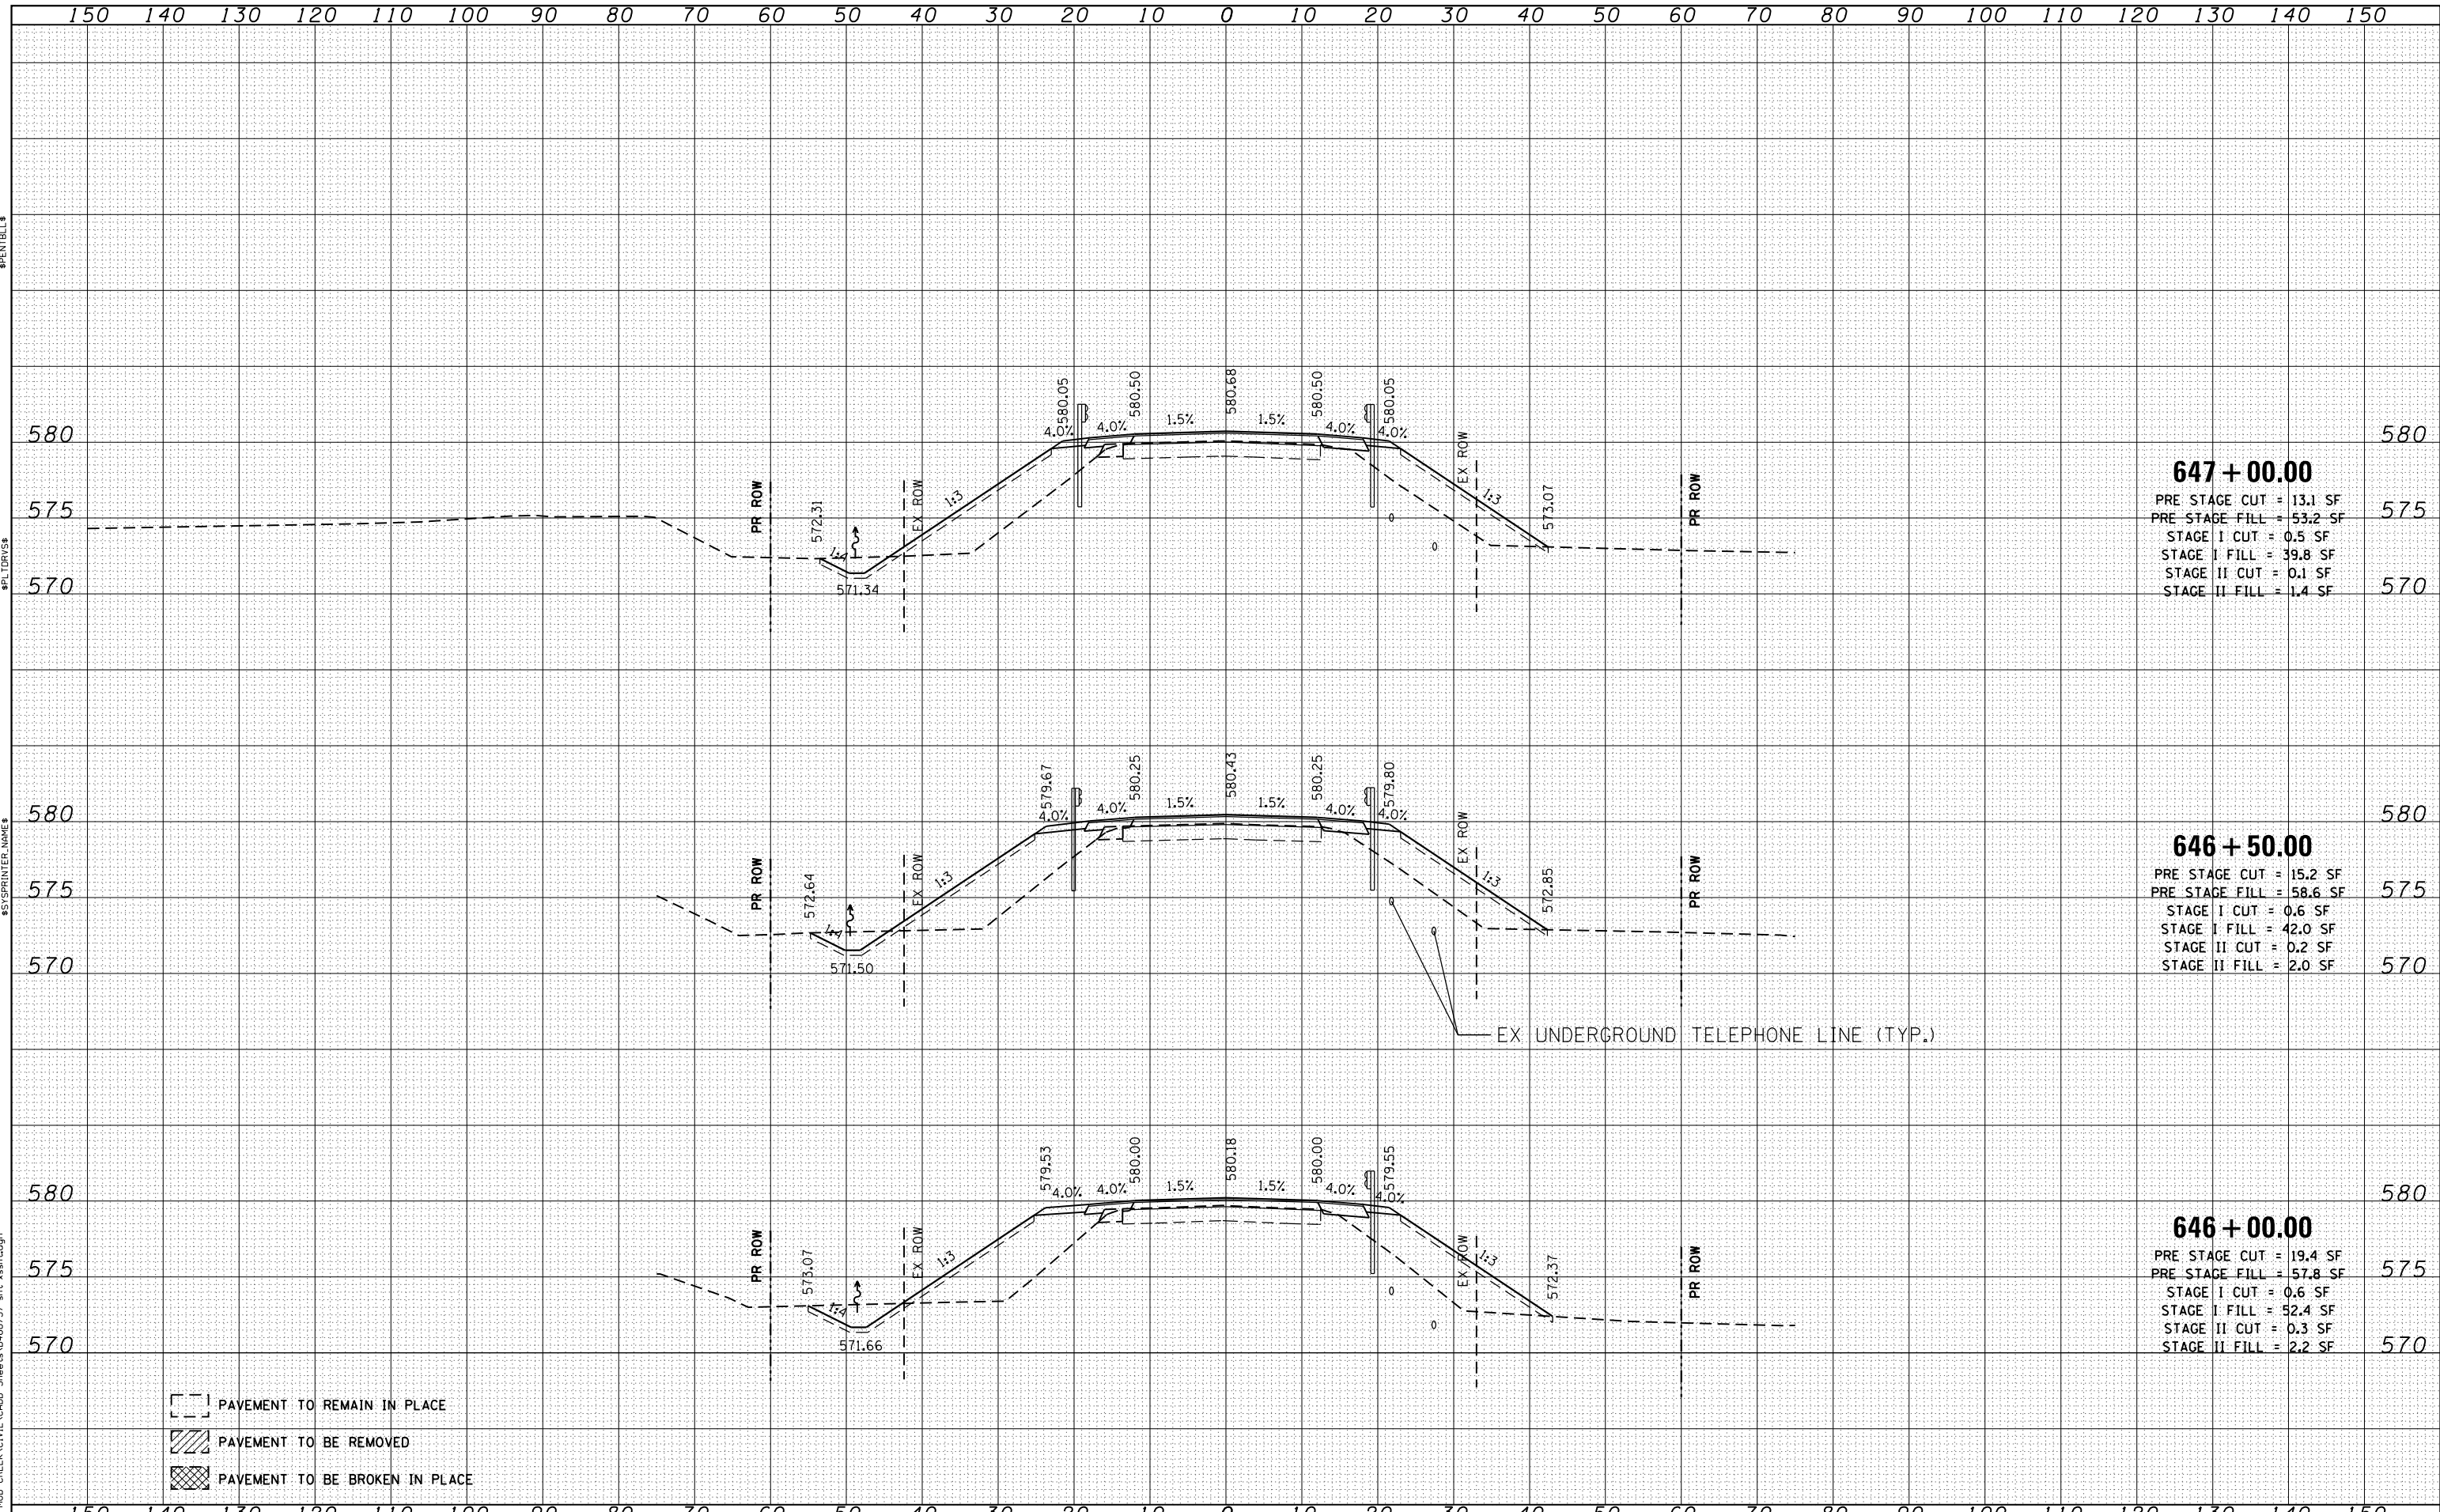

**647 + 00.00**  
 PRE STAGE CUT = 13.1 SF  
 PRE STAGE FILL = 53.2 SF  
 STAGE I CUT = 0.5 SF  
 STAGE I FILL = 39.8 SF  
 STAGE II CUT = 0.1 SF  
 STAGE II FILL = 1.4 SF

**646 + 50.00**  
 PRE STAGE CUT = 15.2 SF  
 PRE STAGE FILL = 58.6 SF  
 STAGE I CUT = 0.6 SF  
 STAGE I FILL = 42.0 SF  
 STAGE II CUT = 0.2 SF  
 STAGE II FILL = 2.0 SF

**646 + 00.00**  
 PRE STAGE CUT = 19.4 SF  
 PRE STAGE FILL = 57.8 SF  
 STAGE I CUT = 0.6 SF  
 STAGE I FILL = 52.4 SF  
 STAGE II CUT = 0.3 SF  
 STAGE II FILL = 2.2 SF

- PAVEMENT TO REMAIN IN PLACE
- PAVEMENT TO BE REMOVED
- PAVEMENT TO BE BROKEN IN PLACE



USER NAME = TERRA	DESIGNED - CL	REVISED -
	DRAWN - KJC	REVISED -
PLOT SCALE = 1"=10'	CHECKED - LVA	REVISED -
PLOT DATE = 1/23/2013 11:17:02 AM	DATE - 01/25/13	REVISED -

**STATE OF ILLINOIS  
DEPARTMENT OF TRANSPORTATION**

**ROADWAY CROSS SECTIONS  
IL 9 OVER MUD CREEK**

SCALE: 1"=10'    SHEET NO. 3 OF 10 SHEETS    STA. 646+00.00 TO STA. 647+00.00

F.A.P. RTE.	SECTION	COUNTY	TOTAL SHEETS	SHEET NO.
693	(119BR) BR	TAZEWELL	80	69
CONTRACT NO. 68757				

ILLINOIS FED. AID PROJECT