


DATE	
BY	
FINISHED SURVEY	
PLOTTED TEMPLATE	
NOTE BOOK	
AREAS CHECKED	
NO.	

DATE	
BY	
ORIGINAL SURVEY	
PLOTTED TEMPLATE	
NOTE BOOK	
AREAS CHECKED	
NO.	

\$S:\SPRINTER_NAMES
 \$PLOTDATE
 \$PLOTSCALE
 \$PLOTBY
 \$PLOTDATE
 \$PLOTSCALE
 \$PLOTBY

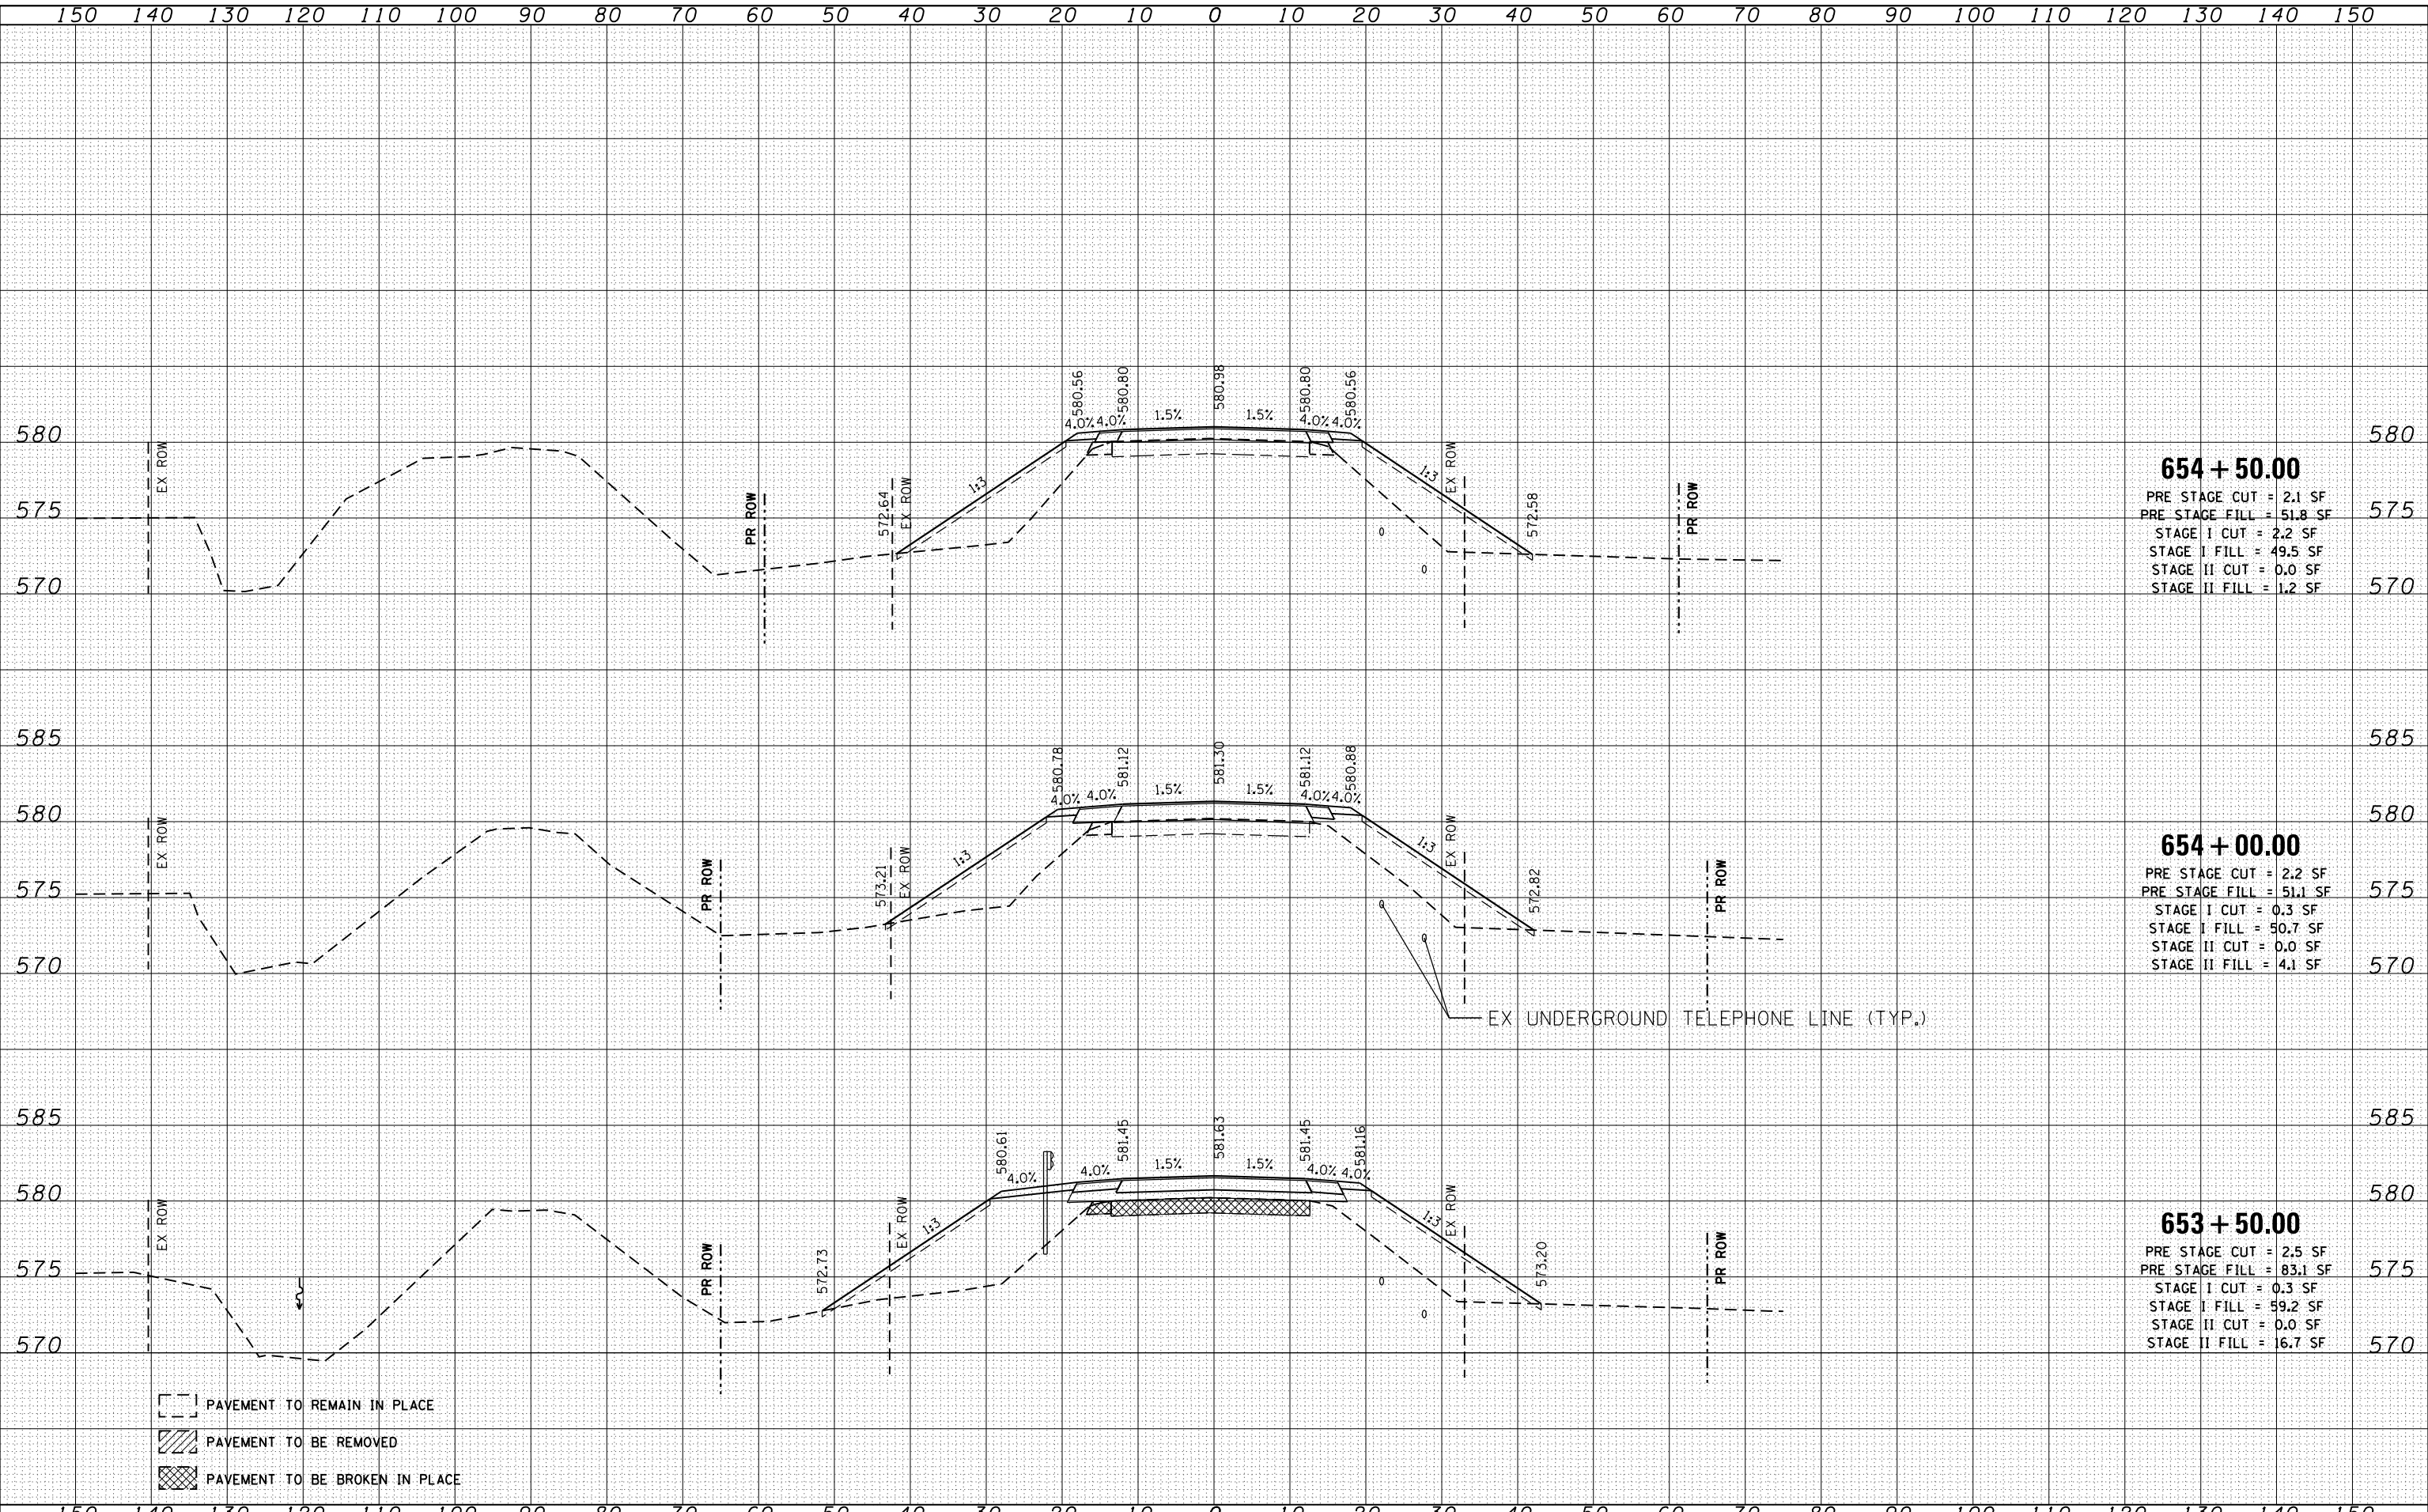

654 + 50.00
 PRE STAGE CUT = 2.1 SF
 PRE STAGE FILL = 51.8 SF
 STAGE I CUT = 2.2 SF
 STAGE I FILL = 49.5 SF
 STAGE II CUT = 0.0 SF
 STAGE II FILL = 1.2 SF

654 + 00.00
 PRE STAGE CUT = 2.2 SF
 PRE STAGE FILL = 51.1 SF
 STAGE I CUT = 0.3 SF
 STAGE I FILL = 50.7 SF
 STAGE II CUT = 0.0 SF
 STAGE II FILL = 4.1 SF

653 + 50.00
 PRE STAGE CUT = 2.5 SF
 PRE STAGE FILL = 83.1 SF
 STAGE I CUT = 0.3 SF
 STAGE I FILL = 59.2 SF
 STAGE II CUT = 0.0 SF
 STAGE II FILL = 16.7 SF

- PAVEMENT TO REMAIN IN PLACE
- PAVEMENT TO BE REMOVED
- PAVEMENT TO BE BROKEN IN PLACE