


DATE	
BY	
FINAL SURVEY	
NOTED BOOK	
NO.	
SPRINTER NAMES	
AREAS CHECKED	

DATE	
BY	
ORIGINAL SURVEY	
NOTED BOOK	
NO.	
SPRINTER NAMES	
AREAS CHECKED	

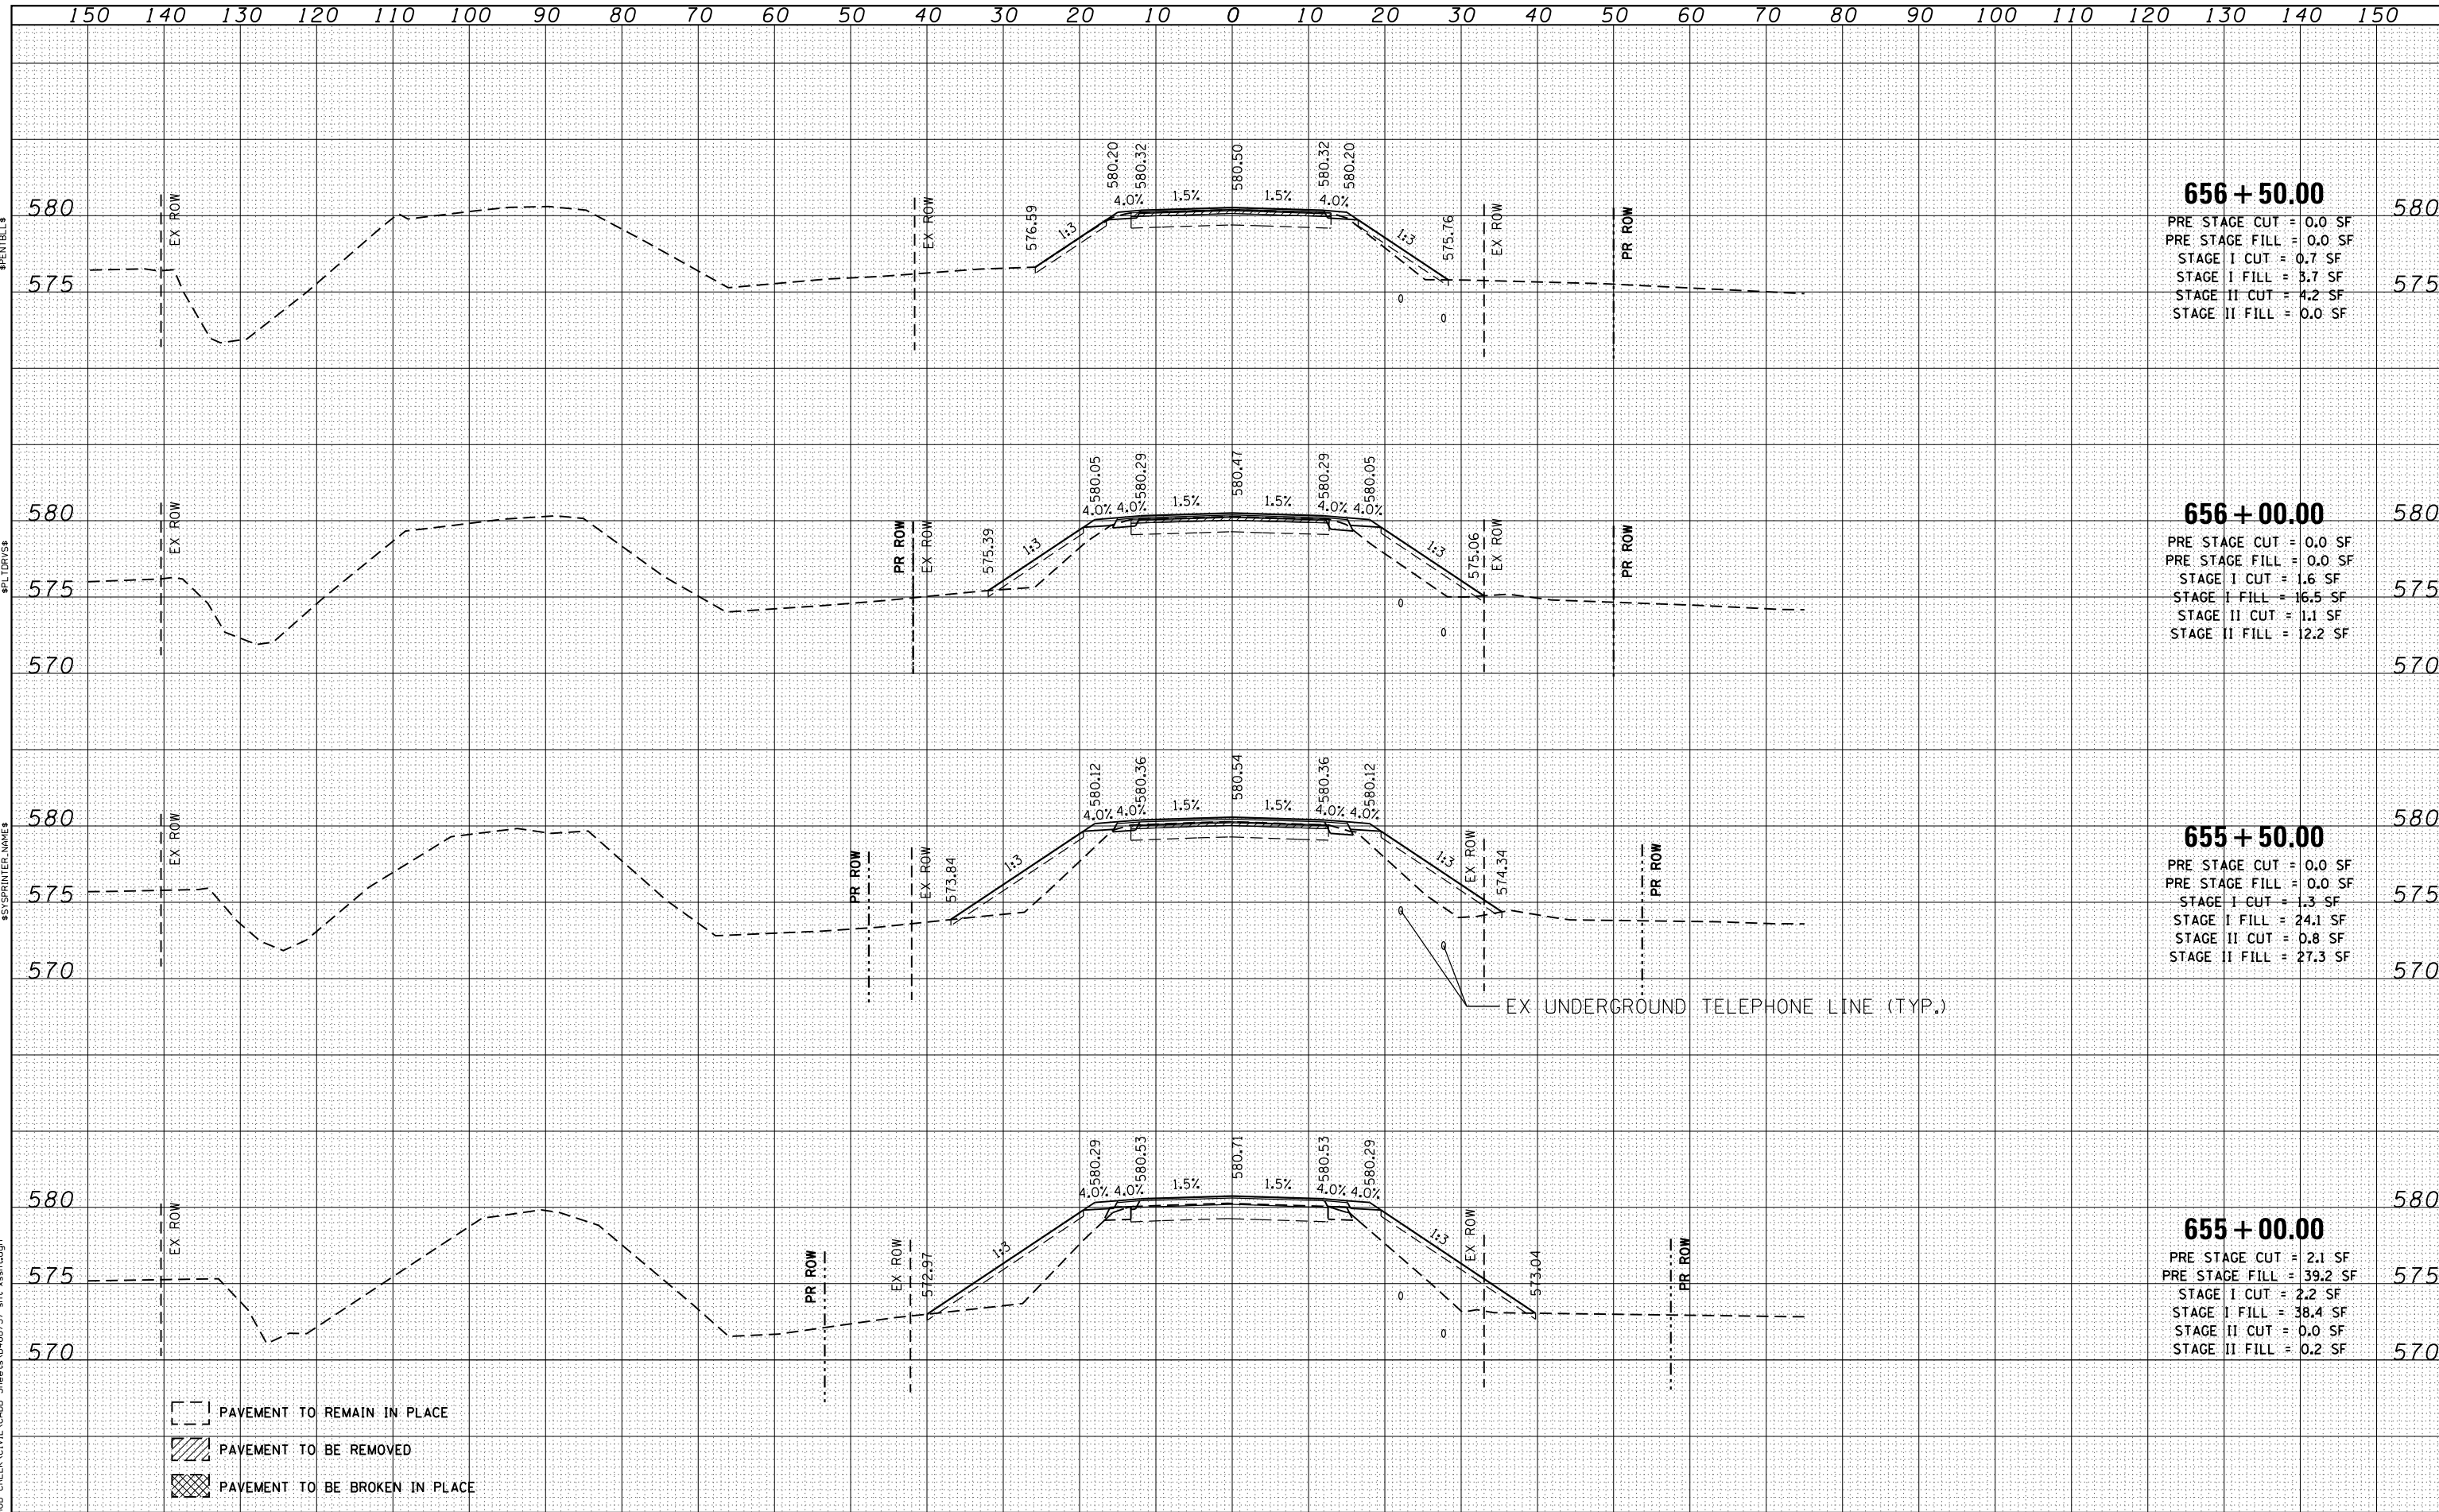

656 + 50.00
 PRE STAGE CUT = 0.0 SF
 PRE STAGE FILL = 0.0 SF
 STAGE I CUT = 0.7 SF
 STAGE I FILL = 3.7 SF
 STAGE II CUT = 4.2 SF
 STAGE II FILL = 0.0 SF

656 + 00.00
 PRE STAGE CUT = 0.0 SF
 PRE STAGE FILL = 0.0 SF
 STAGE I CUT = 1.6 SF
 STAGE I FILL = 16.5 SF
 STAGE II CUT = 1.1 SF
 STAGE II FILL = 12.2 SF

655 + 50.00
 PRE STAGE CUT = 0.0 SF
 PRE STAGE FILL = 0.0 SF
 STAGE I CUT = 1.3 SF
 STAGE I FILL = 24.1 SF
 STAGE II CUT = 0.8 SF
 STAGE II FILL = 27.3 SF

655 + 00.00
 PRE STAGE CUT = 2.1 SF
 PRE STAGE FILL = 39.2 SF
 STAGE I CUT = 2.2 SF
 STAGE I FILL = 38.4 SF
 STAGE II CUT = 0.0 SF
 STAGE II FILL = 0.2 SF

- PAVEMENT TO REMAIN IN PLACE
- PAVEMENT TO BE REMOVED
- PAVEMENT TO BE BROKEN IN PLACE