


DATE	
BY	
SURVEYED	
PLOTTED	
TEMPLATE	
AREAS CHECKED	
AREAS CHECKED	
NO.	

DATE	
BY	
SURVEYED	
PLOTTED	
TEMPLATE	
AREAS CHECKED	
AREAS CHECKED	
NO.	

\$PLOTTERNAME\$
 \$PLOTDATE\$
 \$PLOTSCALE\$
 \$PLOTBY\$
 \$PLOTDATE\$

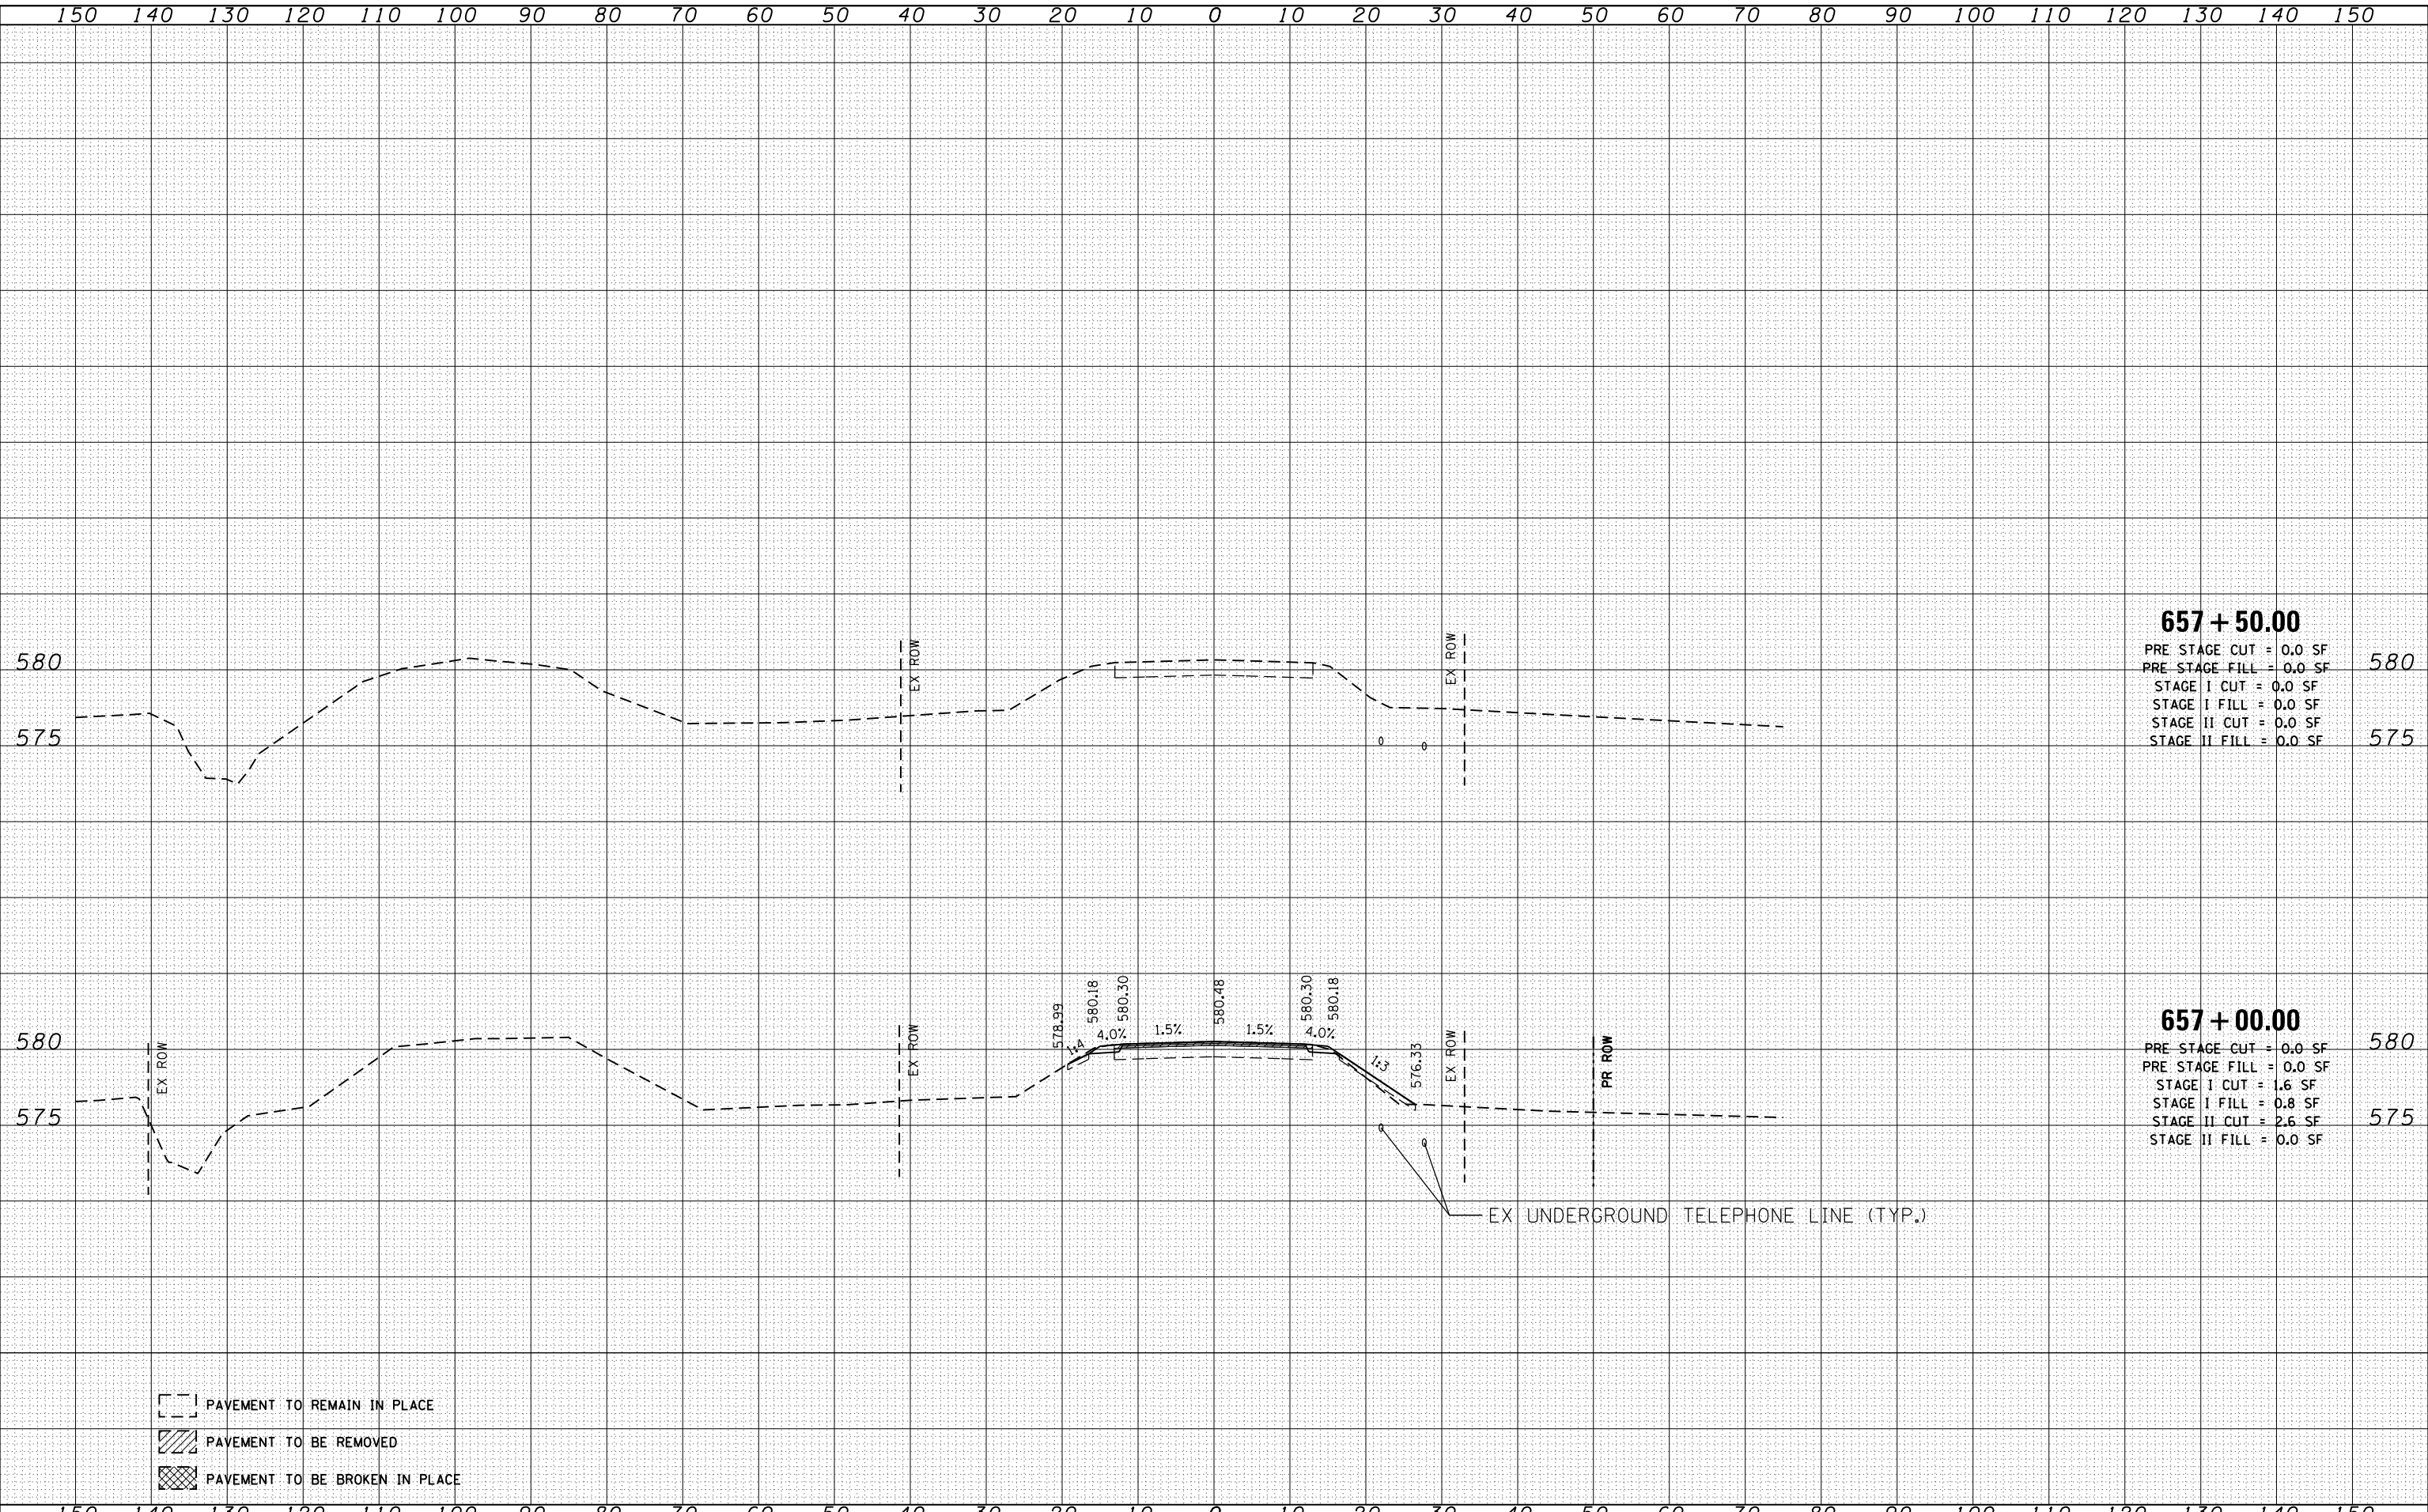

657 + 50.00

PRE STAGE CUT = 0.0 SF	580
PRE STAGE FILL = 0.0 SF	
STAGE I CUT = 0.0 SF	
STAGE I FILL = 0.0 SF	
STAGE II CUT = 0.0 SF	
STAGE II FILL = 0.0 SF	575

657 + 00.00

PRE STAGE CUT = 0.0 SF	580
PRE STAGE FILL = 0.0 SF	
STAGE I CUT = 1.6 SF	
STAGE I FILL = 0.8 SF	
STAGE II CUT = 2.6 SF	575
STAGE II FILL = 0.0 SF	

- PAVEMENT TO REMAIN IN PLACE
- PAVEMENT TO BE REMOVED
- PAVEMENT TO BE BROKEN IN PLACE



USER NAME = TERRA	DESIGNED - CL	REVISED -
	DRAWN - KJC	REVISED -
PLOT SCALE = 1"=10'	CHECKED - LVA	REVISED -
PLOT DATE = 1/23/2013 11:21:27 AM	DATE - 01/25/13	REVISED -

**STATE OF ILLINOIS
DEPARTMENT OF TRANSPORTATION**

**ROADWAY CROSS SECTIONS
IL 9 OVER MUD CREEK**

SCALE: 1"=10' SHEET NO. 10 OF 10 SHEETS STA. 657+00.00 TO STA. 657+50.00

F.A.P. RTE.	SECTION	COUNTY	TOTAL SHEETS	SHEET NO.
693	(119BR) BR	TAZEWELL	80	76
CONTRACT NO. 68757				

ILLINOIS FED. AID PROJECT