


DATE	
BY	
FINISHED SURVEY	
NOTED SURVEY	
PLOTTED SURVEY	
TEMPLATE SURVEY	
AREAS CHECKED SURVEY	
NO. OF PL. TOP/S	

DATE	
BY	
ORIGINAL SURVEY	
NOTED SURVEY	
PLOTTED SURVEY	
TEMPLATE SURVEY	
AREAS CHECKED SURVEY	
NO. OF PL. TOP/S	

\$S:\SPRINTER_NAMES
 \$PLOTDIRS
 M:\IL RT 9 OVER MUD CREEK\CIVIL\CADD Sheets\119BR\7577\RT 9 OVER MUD CREEK.XXD

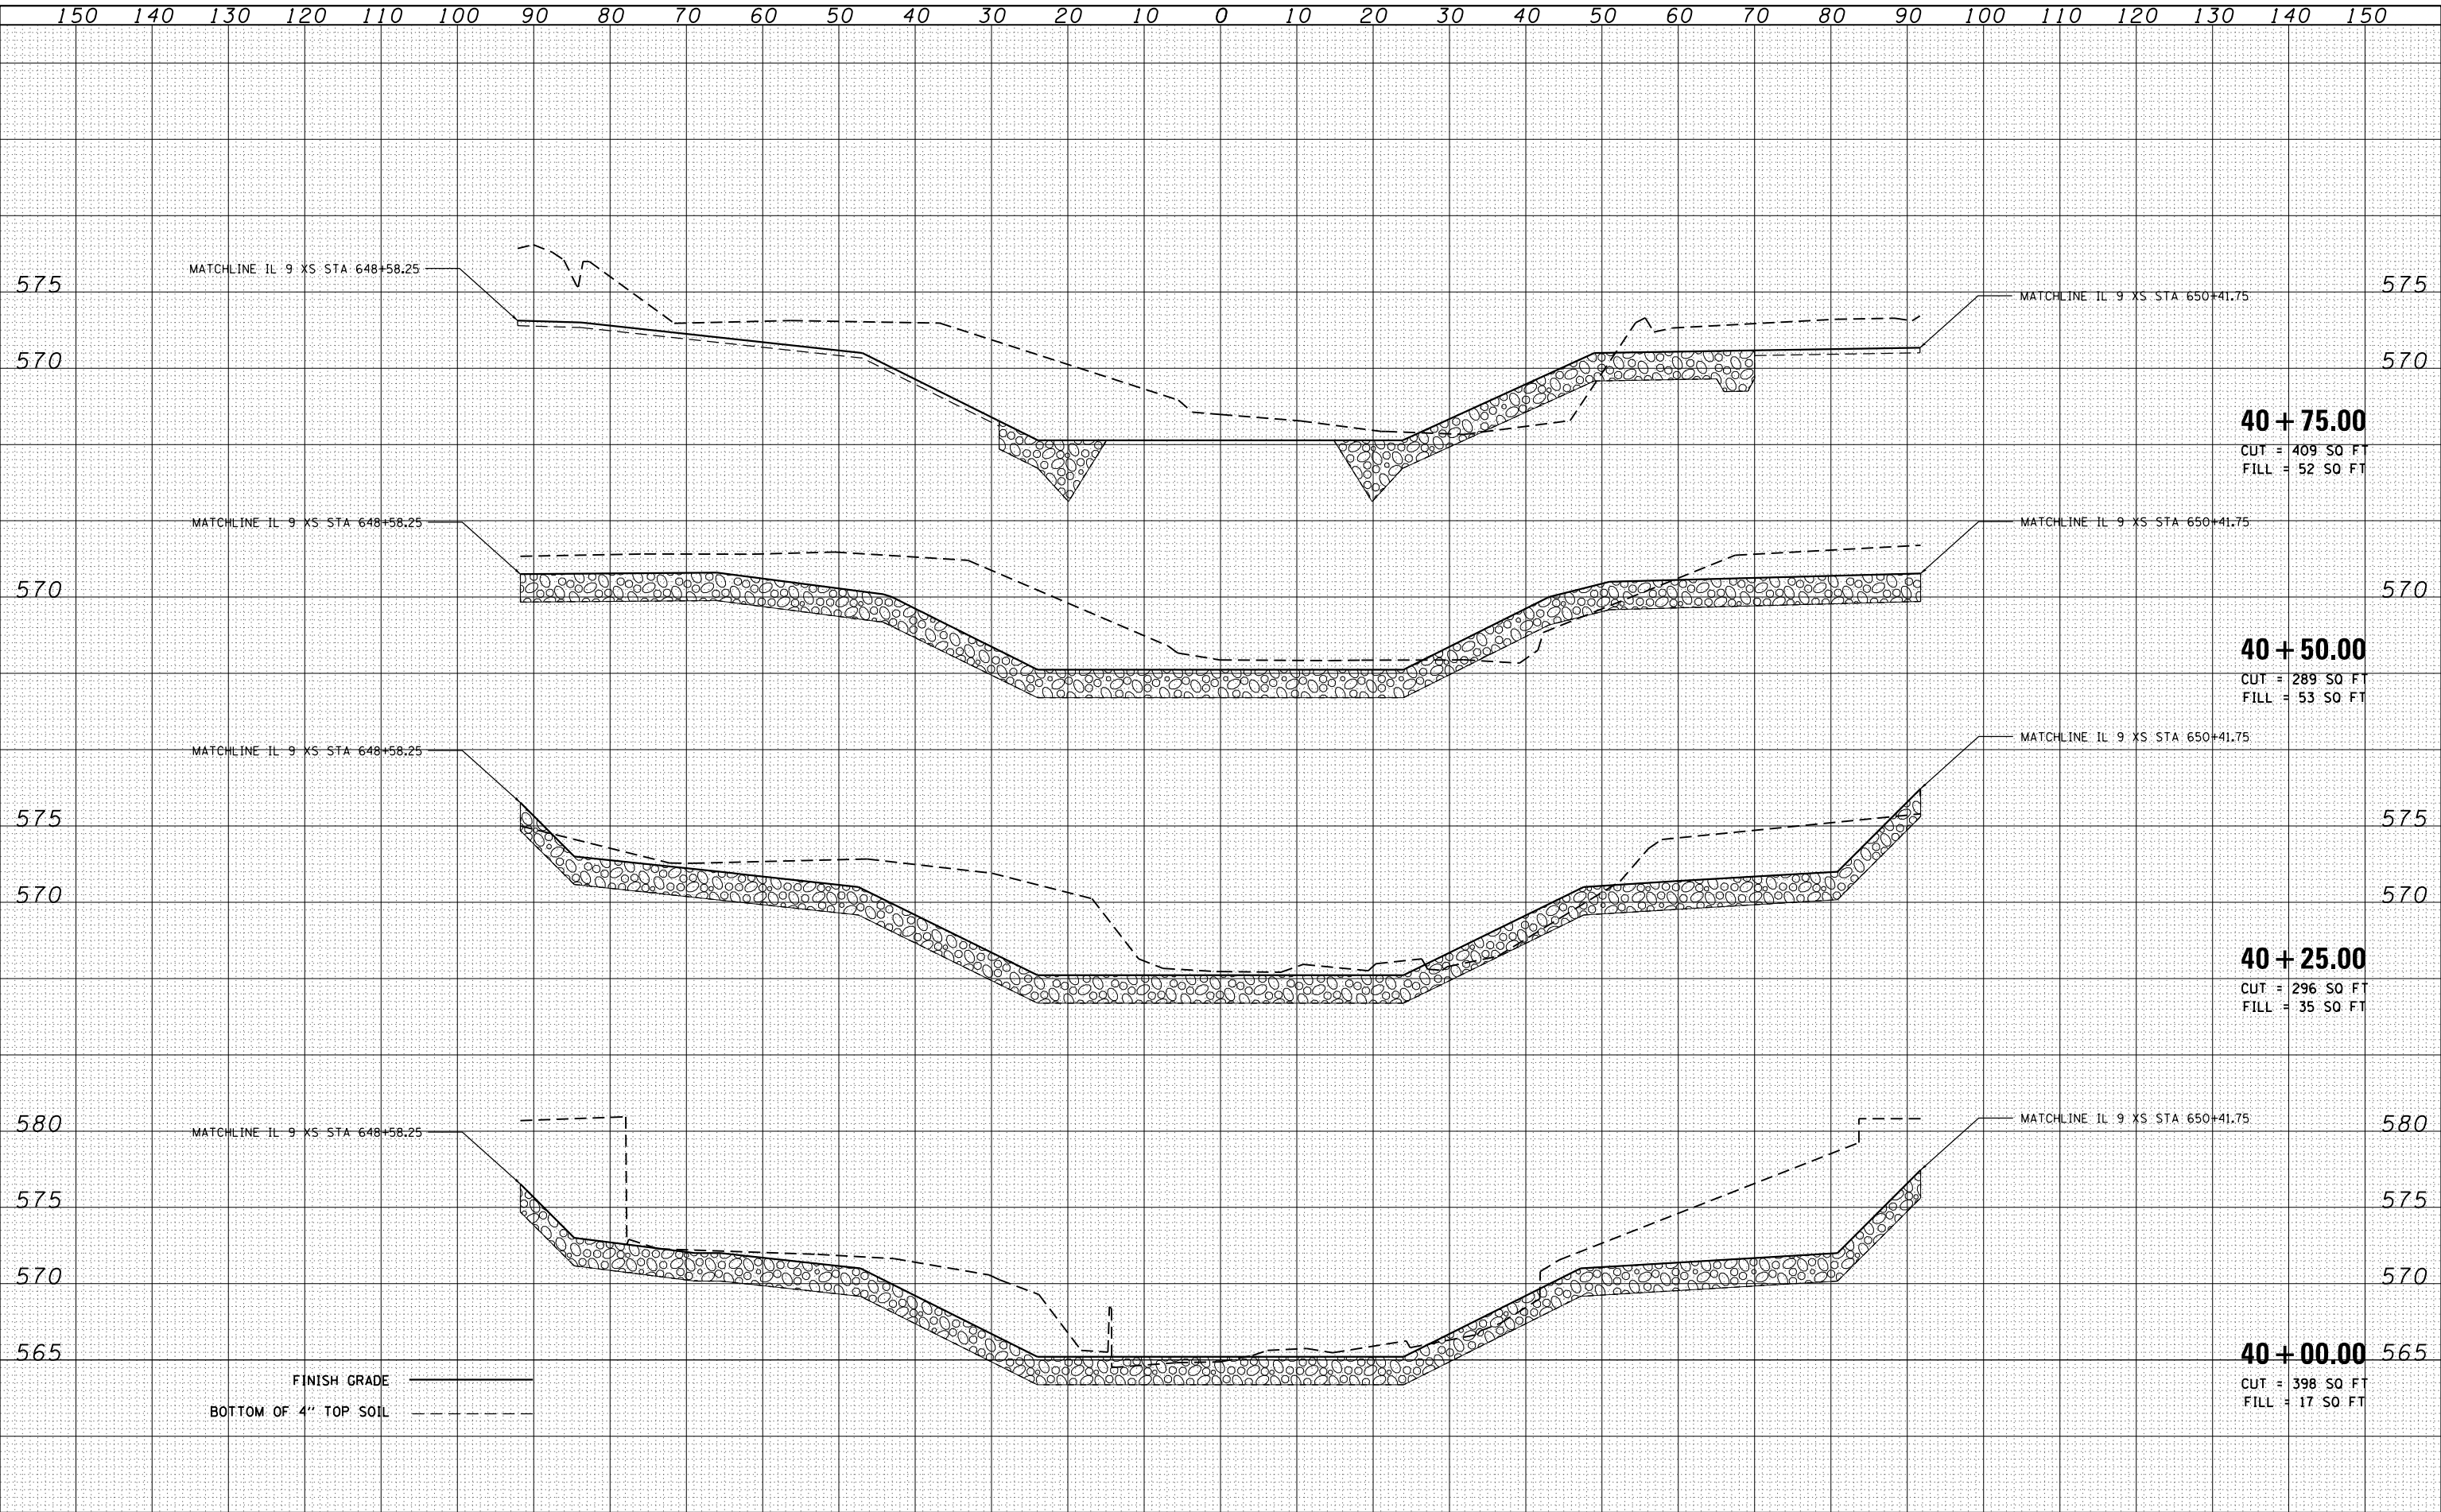

USER NAME - TERRA	DESIGNED - CL	REVISED -
DESIGNED - CL	DRAWN - KJC	REVISED -
PLLOT SCALE - 1"=10'	CHECKED - LVA	REVISED -
PLLOT DATE - 1/23/2013 11:22:39 AM	DATE - 01/25/13	REVISED -

STATE OF ILLINOIS
DEPARTMENT OF TRANSPORTATION

MUD CREEK CROSS SECTIONS
IL 9 OVER MUD CREEK

SCALE: 1"=10' SHEET NO. 2 OF 4 SHEETS STA. 40+00.00 TO STA. 40+75.00

F.A.P. RTE.	SECTION	COUNTY	TOTAL SHEETS	SHEET NO.
693	(119BR) BR	TAZEWELL	80	78
CONTRACT NO. 68757				
ILLINOIS FED. AID PROJECT				