


DATE	
BY	
FINISHED SURVEY	
NOTE BOOK	
NO.	
SPRINTER	
AREAS CHECKED	

DATE	
BY	
ORIGINAL SURVEY	
NOTE BOOK	
NO.	
SPRINTER	
AREAS CHECKED	

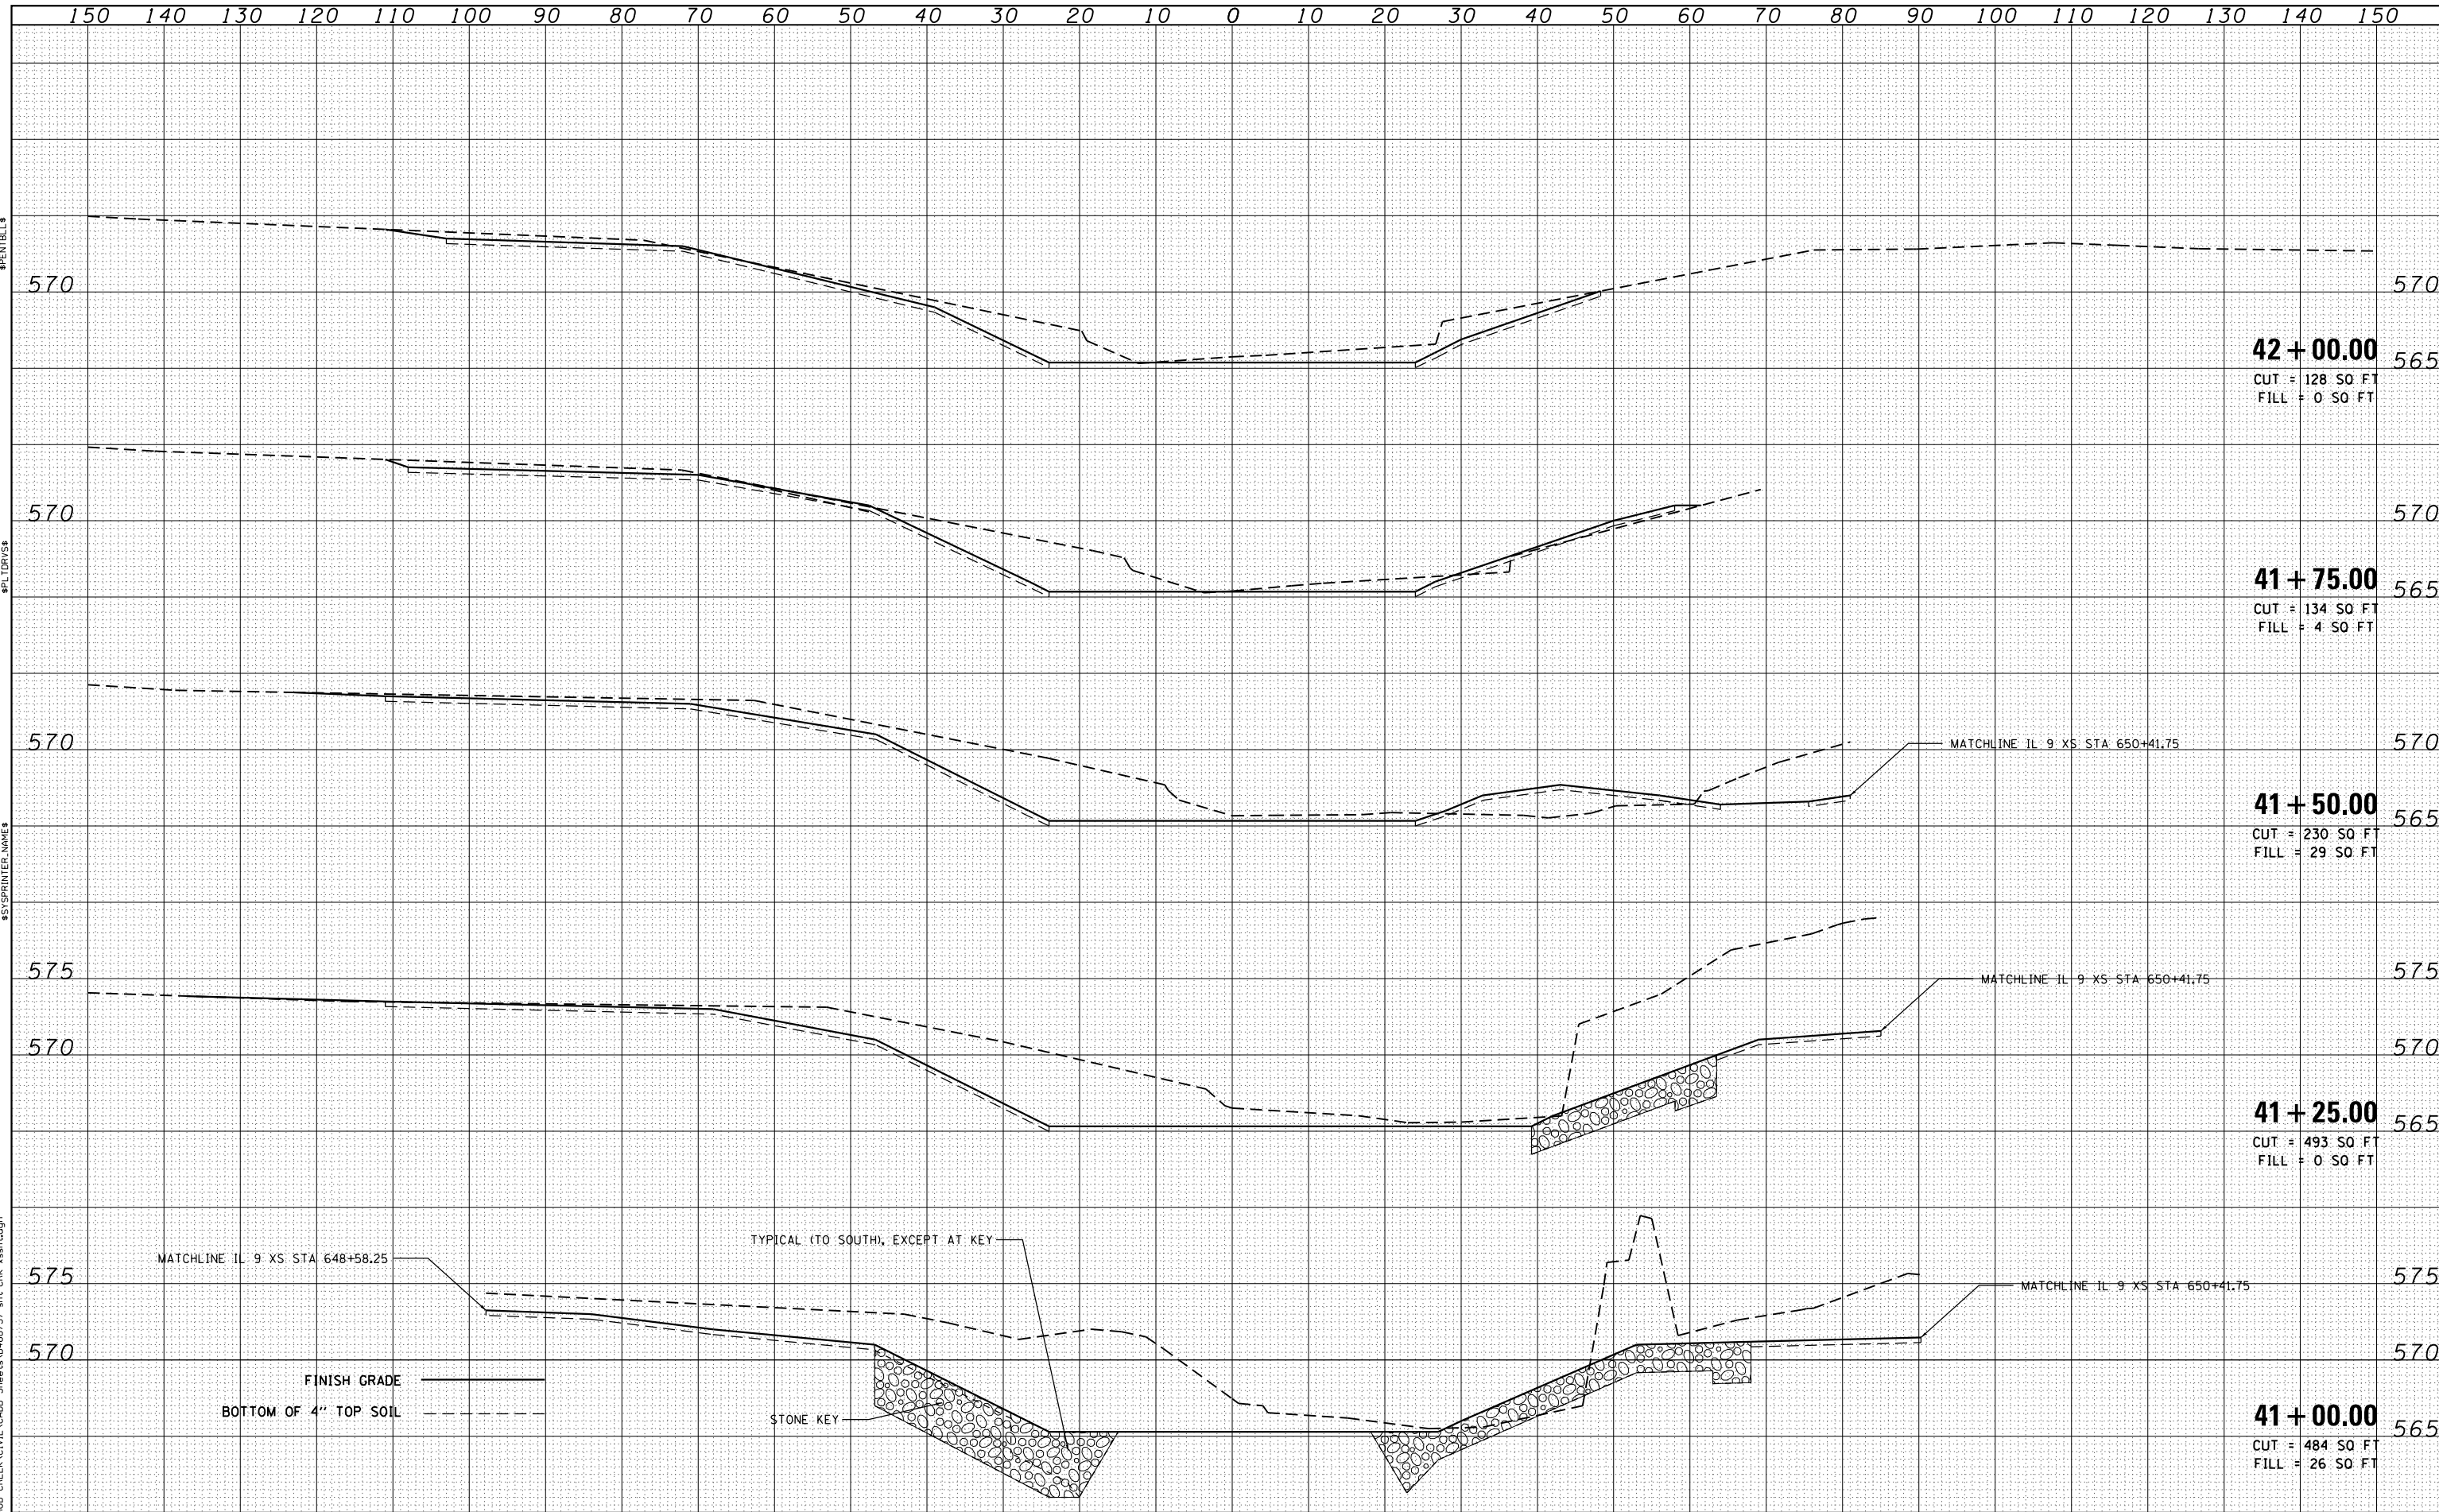

MAX: RT 9 OVER MUD CREEK\CIVIL\CADD Sheets\01887577.dwg, DATE: 1/23/2013



USER NAME - TERRA	DESIGNED - CL	REVISED -
	DRAWN - KJC	REVISED -
PLOT SCALE = 1"=10'	CHECKED - LVA	REVISED -
PLOT DATE = 1/23/2013 11:23:35 AM	DATE - 01/25/13	REVISED -

STATE OF ILLINOIS  
DEPARTMENT OF TRANSPORTATION

MUD CREEK CROSS SECTIONS  
IL 9 OVER MUD CREEK

SCALE: 1"=10' SHEET NO. 3 OF 4 SHEETS STA. 41+00.00 TO STA. 42+00.00

F.A.P. RTE.	SECTION	COUNTY	TOTAL SHEETS	SHEET NO.
693	(119BR) BR	TAZEWELL	80	79
CONTRACT NO. 68757				

ILLINOIS FED. AID PROJECT