


DATE	
BY	
FINAL SURVEY NO.	
SURVEYED PLOTTED AREAS CHECKED	
NOTE BOOK AREAS CHECKED	

DATE	
BY	
ORIGINAL SURVEY NO.	
SURVEYED PLOTTED AREAS CHECKED	
NOTE BOOK AREAS CHECKED	

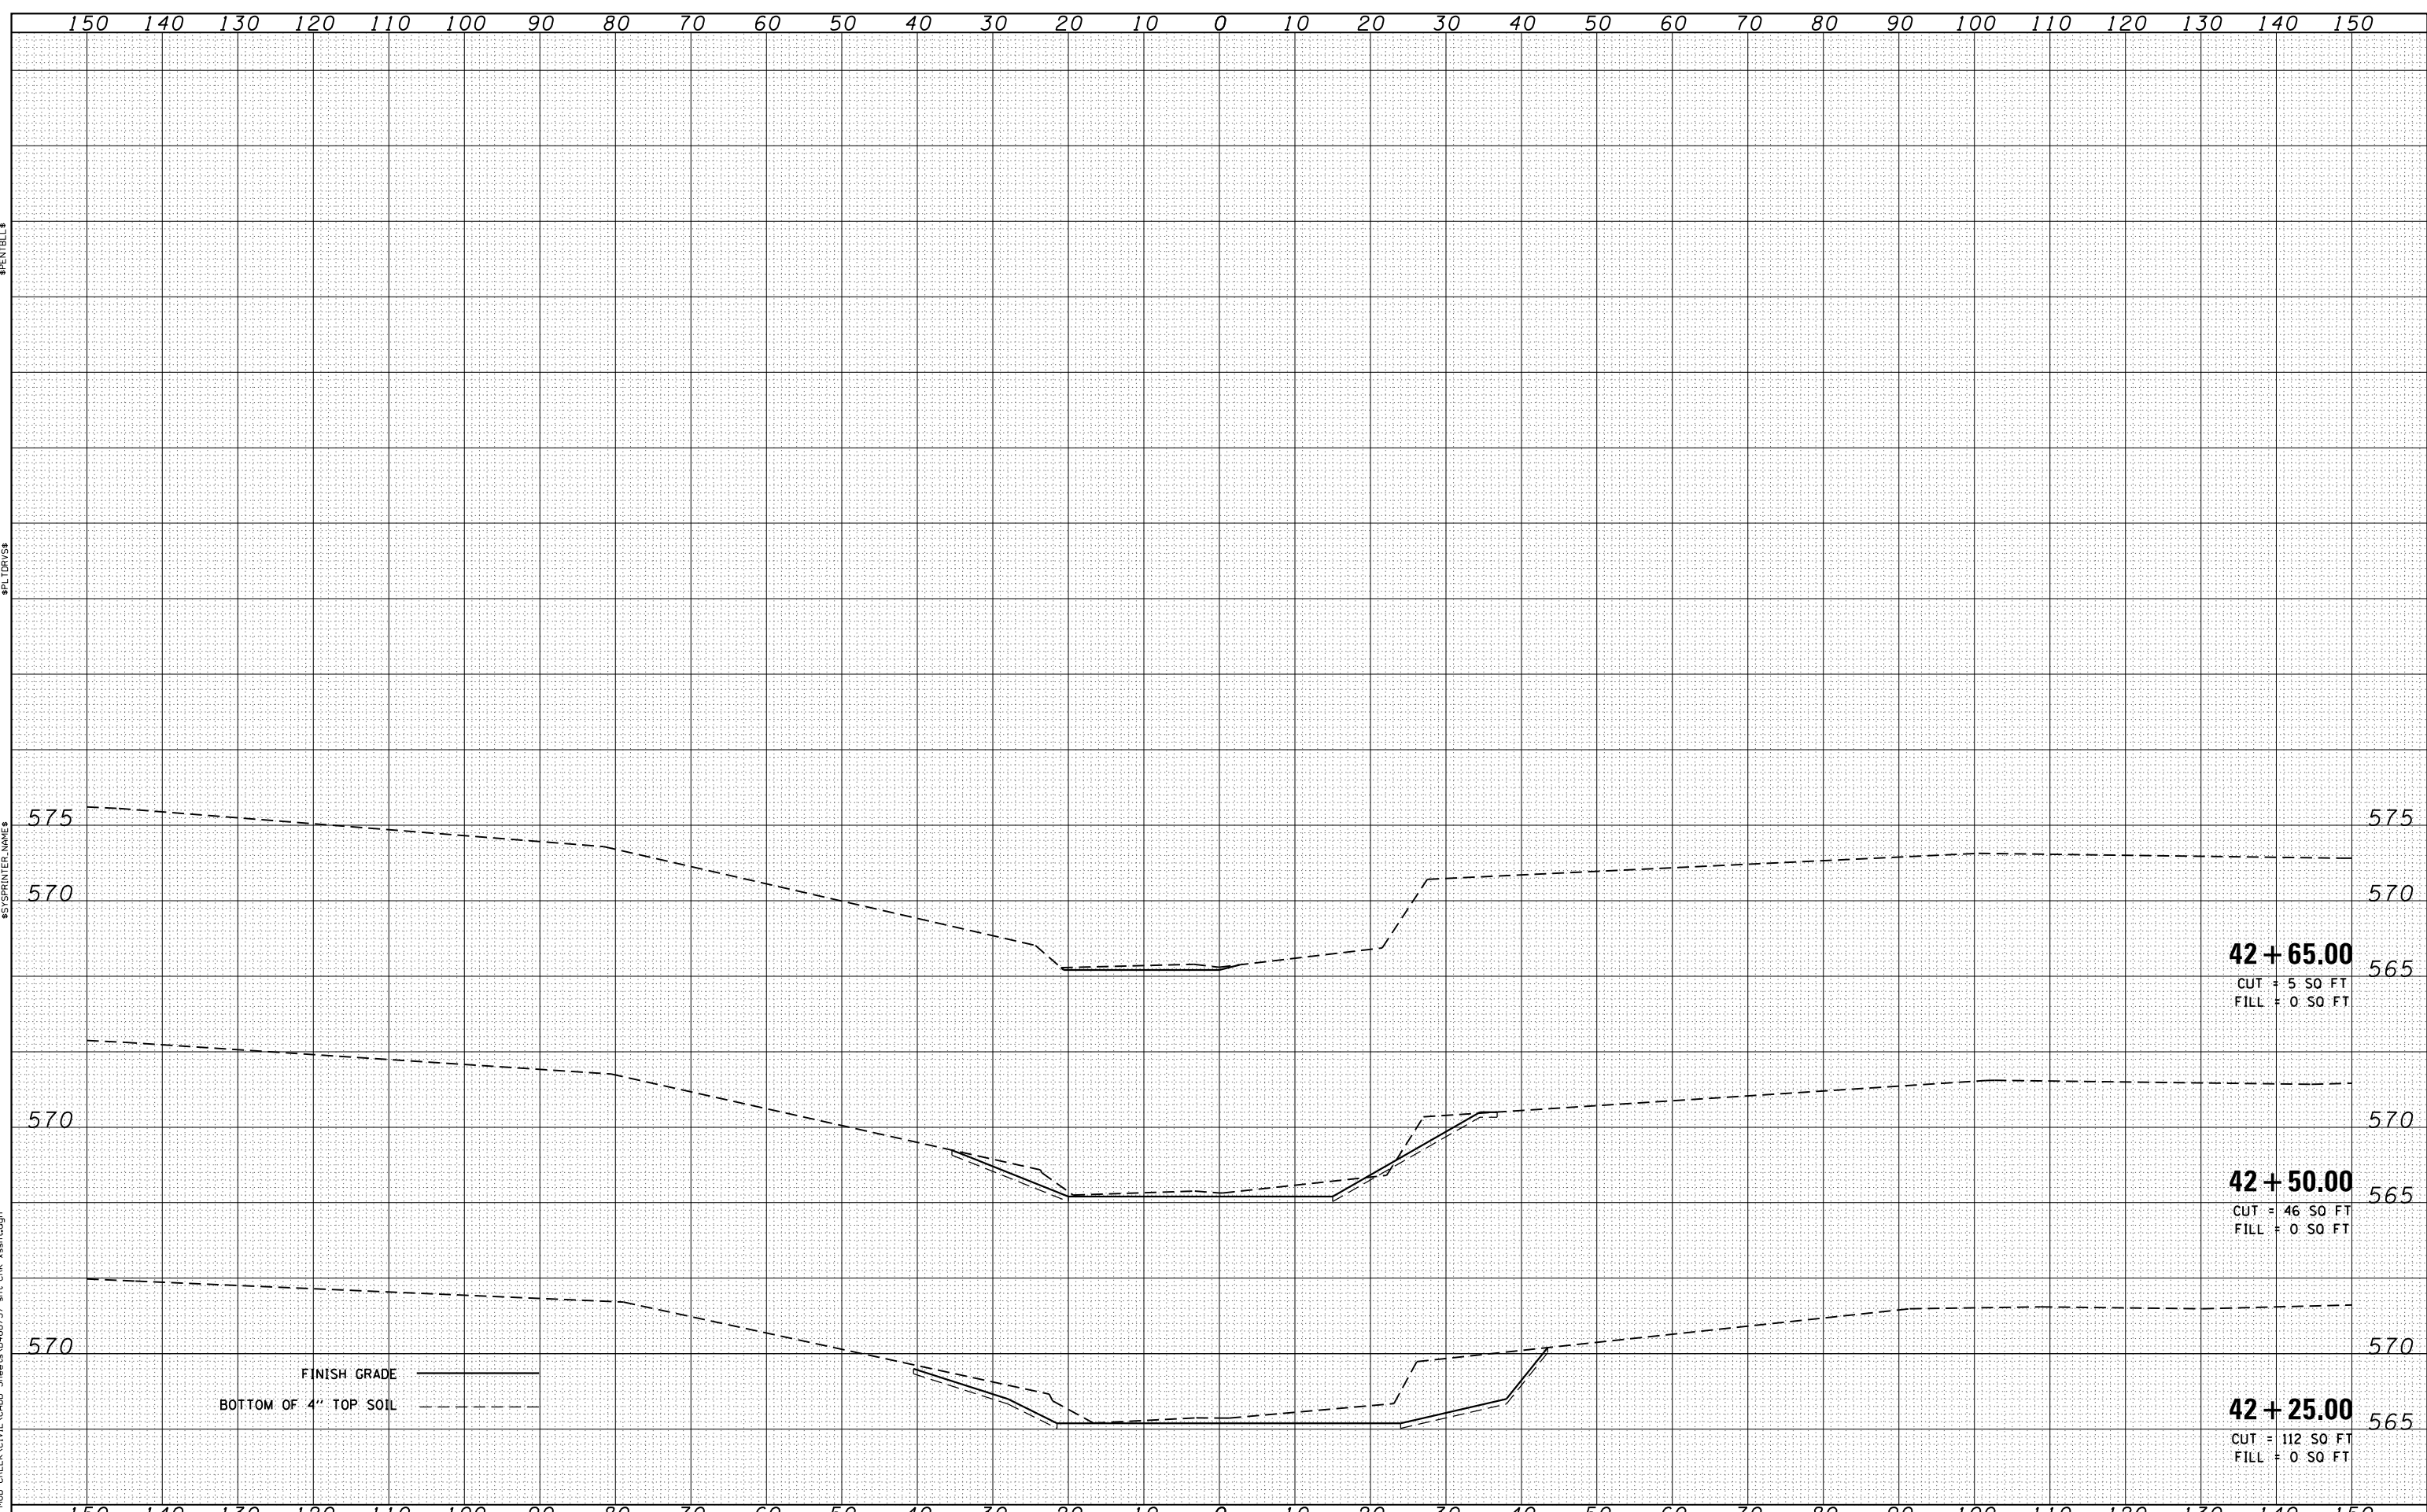

42 + 65.00
 CUT = 5 SQ FT
 FILL = 0 SQ FT

42 + 50.00
 CUT = 46 SQ FT
 FILL = 0 SQ FT

42 + 25.00
 CUT = 112 SQ FT
 FILL = 0 SQ FT

TERRA
ENGINEERING LTD.

USER NAME = TERRA

PLOT SCALE = 1"=10'

PLOT DATE = 1/23/2013 11:24:11 AM

DESIGNED - CL	REVISIED -
DRAWN - KJC	REVISIED -
CHECKED - LVA	REVISIED -
DATE - 01/25/13	REVISIED -

STATE OF ILLINOIS
DEPARTMENT OF TRANSPORTATION

MUD CREEK CROSS SECTIONS
IL 9 OVER MUD CREEK

SCALE: 1"=10'

SHEET NO. 4 OF 4 SHEETS

STA. 42+25.00 TO STA. 42+65.00

F.A.P. RTE.	SECTION	COUNTY	TOTAL SHEETS	SHEET NO.
693	(119BR) BR	TAZEWELL	80	80
CONTRACT NO. 68757				

ILLINOIS FED. AID PROJECT