


**EXISTING TYPICAL SECTION**

STA. 372+12.5 TO STA. 389+85.0  
 STA. 390+31.5 TO STA. 425+66.3

**BRIDGE OMISSION: S.N. 010-0107**

STA. 389+85.0 TO STA. 390+31.5

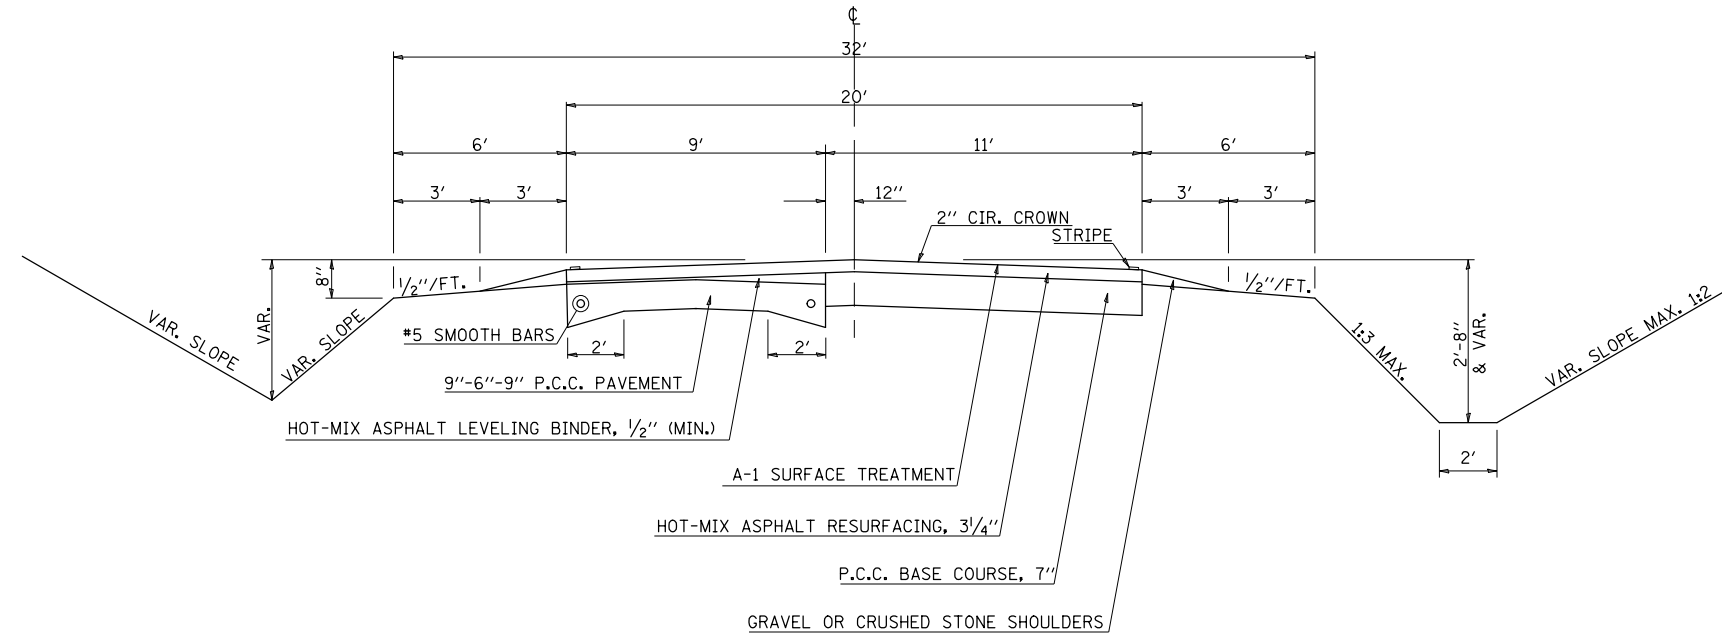


**PROPOSED TYPICAL SECTION**

STA. 372+12.5 TO STA. 389+85.0  
 STA. 390+31.5 TO STA. 425+66.3

**BRIDGE OMISSION: S.N. 010-0107**

STA. 389+85.0 TO STA. 390+31.5

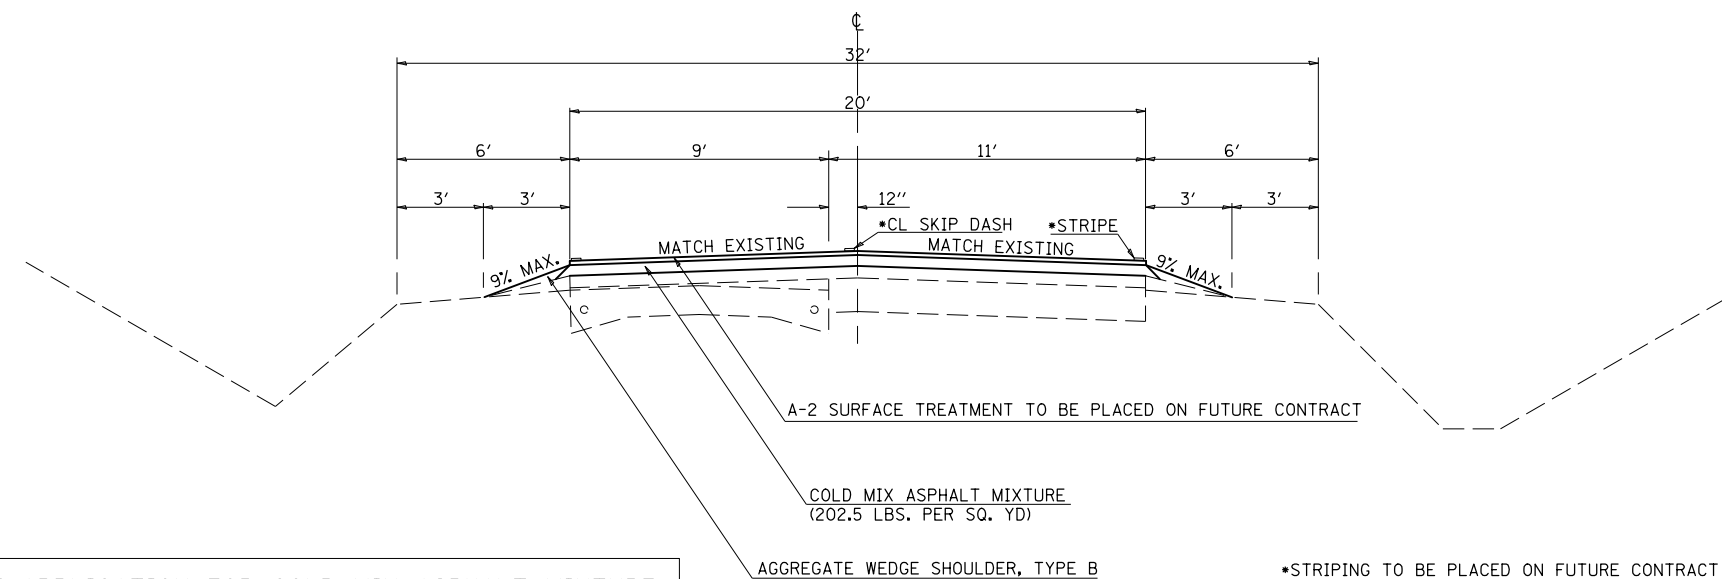

**RATE OF APPLICATION FOR COLD MIX ASPHALT MIXTURE:  
 90 LBS. PER SQ. YD. PER INCH**

FILE NAME =	USER NAME = dawsonkb	DESIGNED - _____	REVISED - _____	<b>STATE OF ILLINOIS DEPARTMENT OF TRANSPORTATION</b>	<b>EXISTING AND PROPOSED TYPICAL SECTION</b>			F.A.P. RTE.	SECTION	COUNTY	TOTAL SHEETS	SHEET NO.
ci:\pw\work\p\dot\dawsonkb\0327346\0570A08-sh-t-typical.dgn	PLOT SCALE = 40.0000' / in.	DRAWN - _____	REVISED - _____					522	(41-15D)RS	Champaign	11	5
\$MODELNAME\$	PLOT DATE = 1/31/2013	CHECKED - _____	REVISED - _____		SCALE: _____ SHEET _____ OF _____ SHEETS STA. _____ TO STA. _____			CONTRACT NO. 70A08				
		DATE - _____	REVISED - _____		ILLINOIS FED. AID PROJECT							