


PLAN	SURVEYED	DATE
	PLOTTED	
	ALIGNED	
	CHECKED	
	FILE NAME	
	NO.	

PROFILE	SURVEYED	DATE
	PLOTTED	
	GRADES CHECKED	
	STRUCTURE	
	NOTATIONS CHECKED	
	NO.	

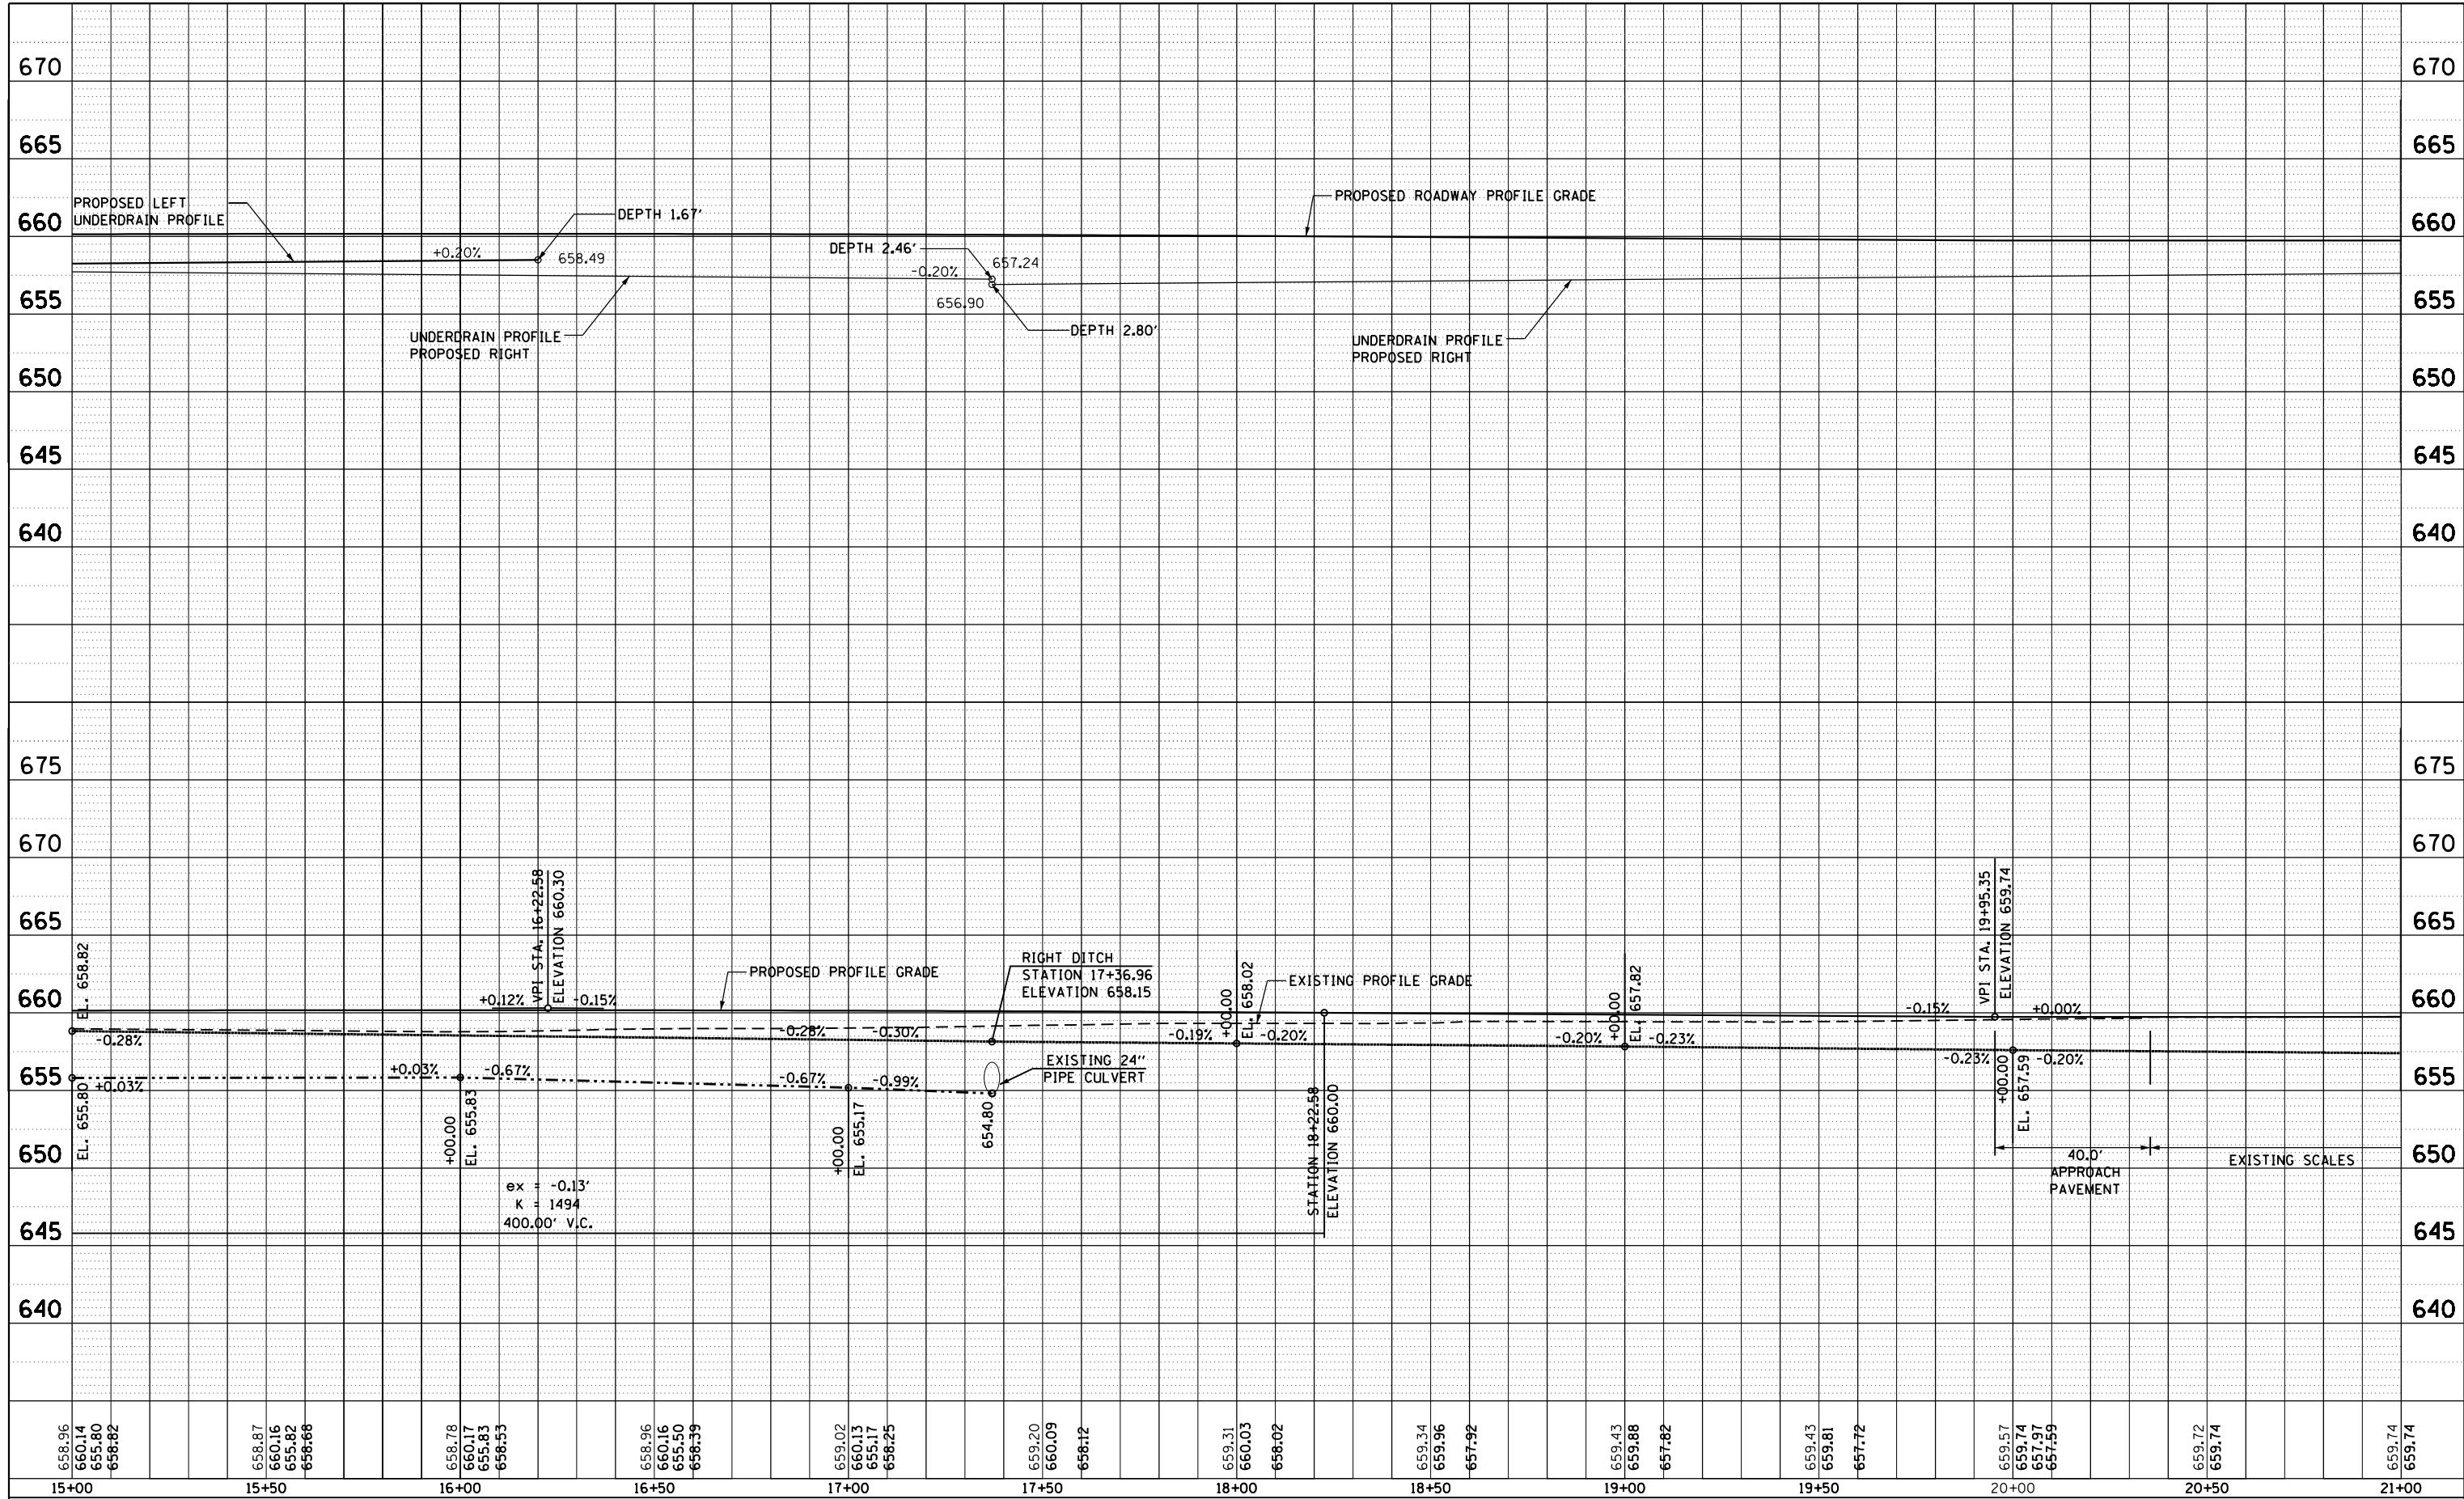

658.96	658.87	658.78	658.96	659.02	659.20	659.31	659.34	659.43	659.57	659.72	659.74	
660.14	660.16	660.17	660.16	660.13	660.09	660.03	659.96	659.81	659.74	659.74	659.74	
656.82	656.66	655.83	655.50	655.17	656.12	660.02	657.92	657.82	667.59		659.74	
15+00	15+50	16+00	16+50	17+00	17+50	18+00	18+50	19+00	19+50	20+00	20+50	21+00

FILE NAME =	USER NAME = sparksq	DESIGNED -	REVISED -	<b>STATE OF ILLINOIS DEPARTMENT OF TRANSPORTATION</b>	<b>WEIGH STATION ROAD PROFILE</b>	F.A.I. RTE. =	SECTION =	COUNTY =	TOTAL SHEETS =	SHEET NO. =
c:\pwork\pwork\sparksq\d0216368\0672505-sht-profile-ws-r.dgn	DRAWN -	REVISED -	55			68-2WS-2	MONTGOMERY	124	24	
PLOT SCALE = 40.0000' / in.	CHECKED -	REVISED -	CONTRACT NO. 72505							
Default	DATE = Apr-11-2013 03:49:59PM	REVISED -	ILLINOIS FED. AID PROJECT							

SCALE: SHEET 2 OF 7 SHEETS STA. TO STA.