


PLAN	SURVEYED	DATE
	PLOTTED	
	GRADES CHECKED	
	STRUCTURE NOTATIONS CHECKED	
	NOTE BOOK NO.	
	CARD FILE NAME	

PROFILE	SURVEYED	DATE
	PLOTTED	
	GRADES CHECKED	
	STRUCTURE NOTATIONS CHECKED	
	NOTE BOOK NO.	
	CARD FILE NAME	

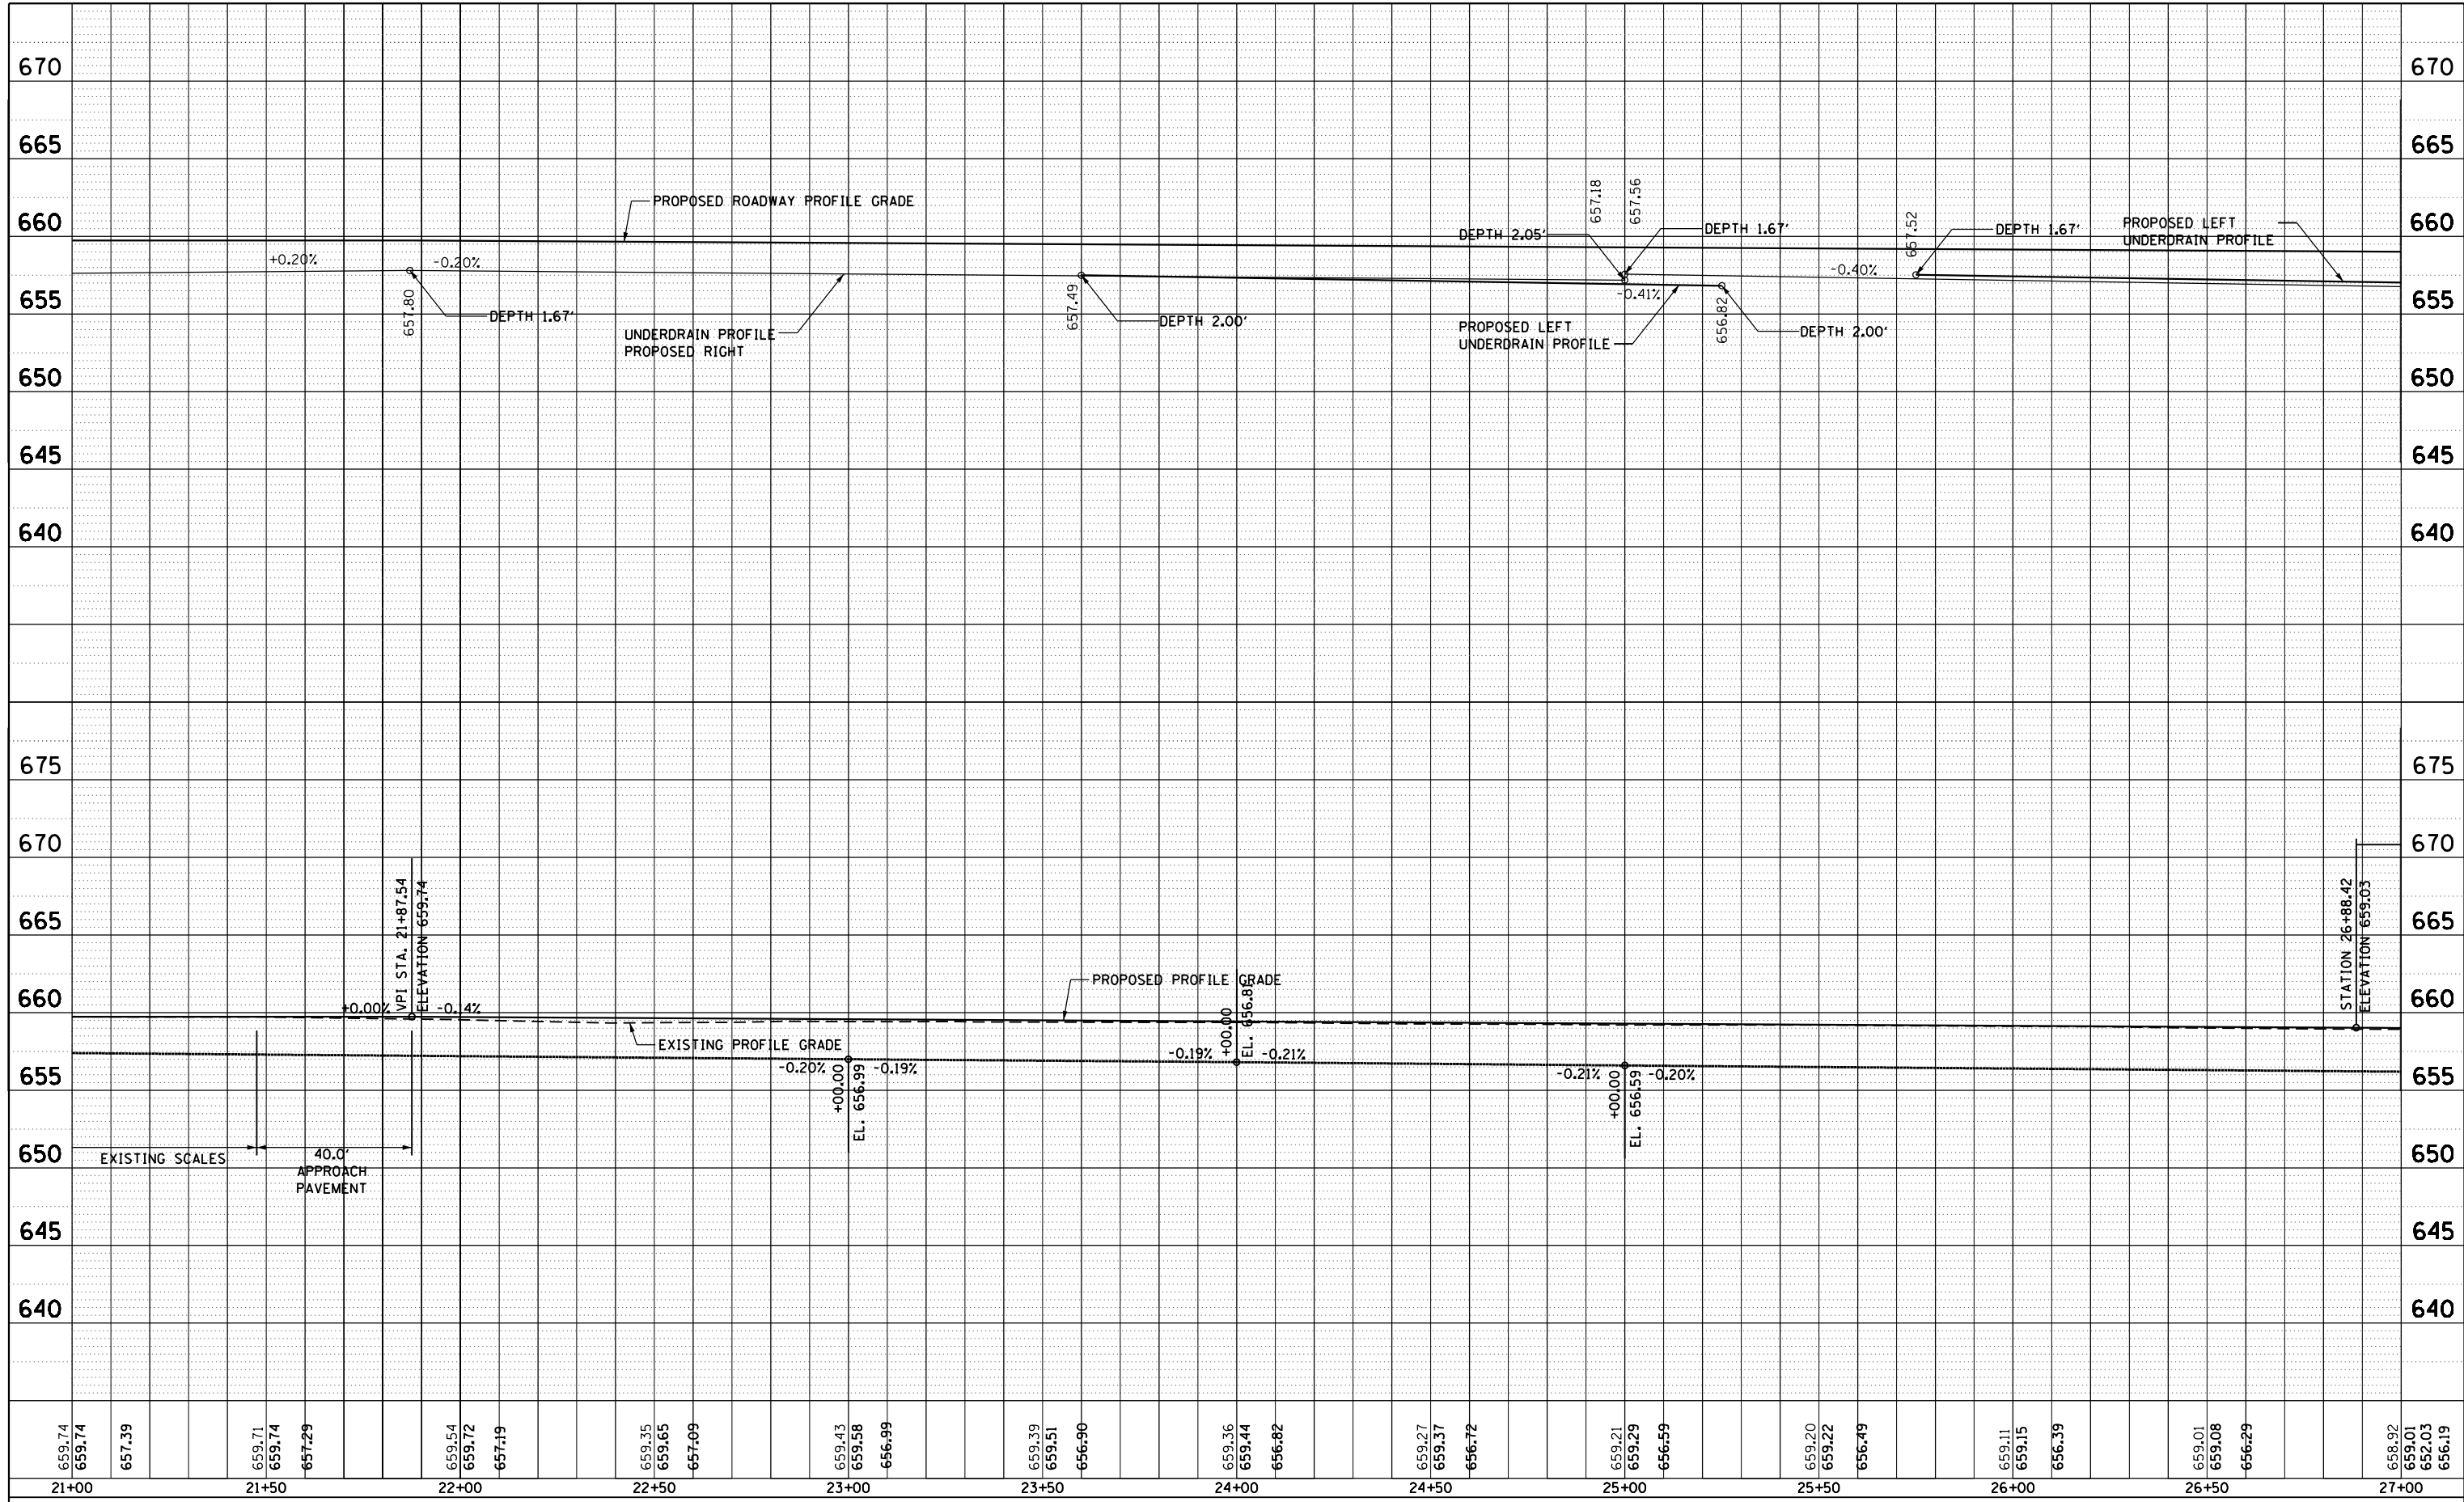

659.74	659.74	657.39	659.71	659.74	657.29	659.54	659.72	657.19	659.35	659.65	657.09	659.43	659.58	656.99	659.39	659.51	656.90	659.36	659.44	656.82	659.27	659.37	656.72	659.21	659.29	656.59	659.20	659.22	656.49	659.11	659.15	656.39	659.01	659.08	656.29	658.92	659.01	652.03	656.19
21+00	21+50	22+00	22+50	23+00	23+50	24+00	24+50	25+00	25+50	26+00	26+50	27+00																											

FILE NAME =	USER NAME = sparksgw	DESIGNED -	REVISED -
c:\pwork\pwork\sparksgw\0216368\0672505-sh-profile-wr.dgn		DRAWN -	REVISED -
Default	PLOT DATE = Apr-11-2013 03:50:04PM	CHECKED -	REVISED -
		DATE -	REVISED -

**STATE OF ILLINOIS
DEPARTMENT OF TRANSPORTATION**

SCALE:	SHEET	OF	SHEETS	STA.	TO	STA.
F.A. RTE. SECTION COUNTY TOTAL SHEETS SHEET NO. 124 26 CONTRACT NO. ILLINOIS FED. AID PROJECT						