


PLAN	SURVEYED	DATE
	PLOTTED	
	ALIGNED	
	CHECKED	
	FILED	
	CARD FILE NAME	
	NO.	

PROFILE	SURVEYED	DATE
	PLOTTED	
	GRADES CHECKED	
	STRUCTURE	
	NOTATIONS CHECKED	
	NO.	

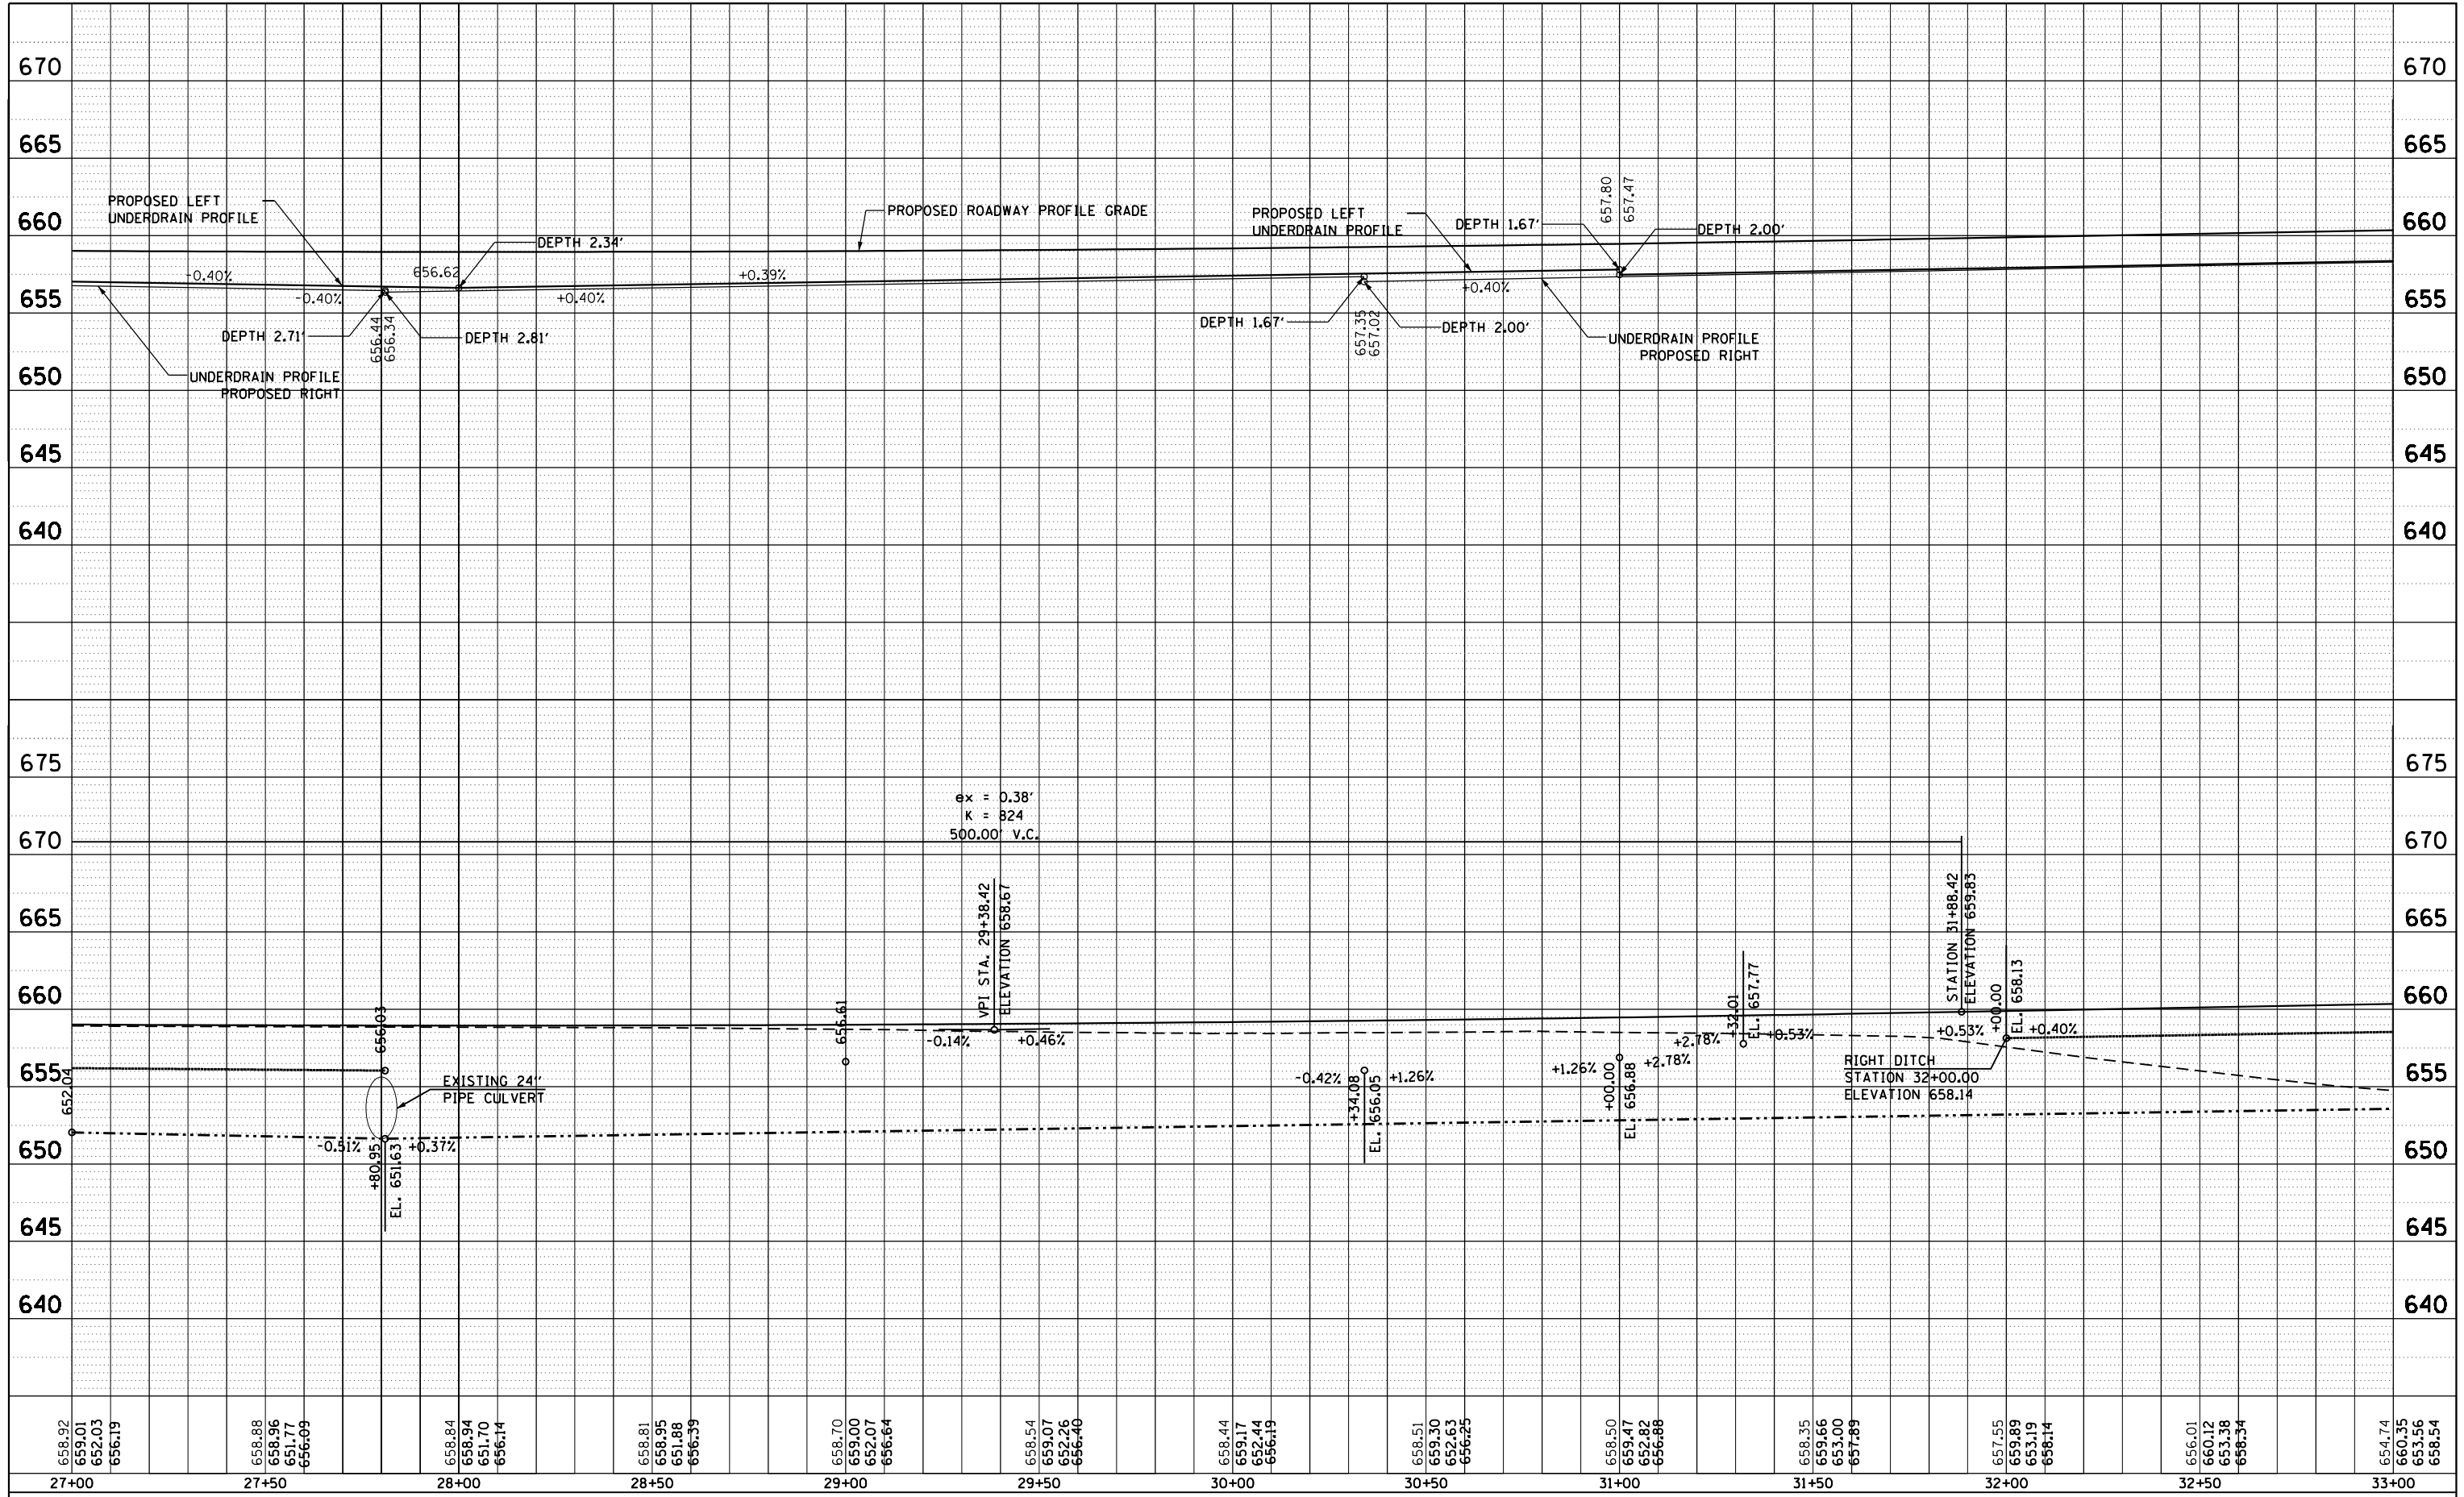

658.92	658.88	658.84	658.81	658.70	658.54	658.44	658.51	658.50	658.35	657.55	656.01	654.74
659.01	658.96	658.94	658.95	659.00	659.07	659.17	659.30	659.47	659.66	659.89	660.12	660.35
656.19	656.09	656.14	656.39	656.64	656.40	656.19	656.25	656.88	657.89	658.14	658.34	658.54
27+00	27+50	28+00	28+50	29+00	29+50	30+00	30+50	31+00	31+50	32+00	32+50	33+00

FILE NAME =	USER NAME = sparksq	DESIGNED -	REVISED -
c:\pwork\pwork\sparksq\d0216368\0672505-sh-profile-wr.dgn		DRAWN -	REVISED -
Default	PLOT SCALE = 40.0000' / in.	CHECKED -	REVISED -
	PLOT DATE = Apr-11-2013 03:50:08PM	DATE -	REVISED -

**STATE OF ILLINOIS
DEPARTMENT OF TRANSPORTATION**

SCALE:	SHEET	OF	SHEETS	STA.	TO	STA.	F.A. RTE.	SECTION	COUNTY	TOTAL SHEETS	SHEET NO.
										124	28
										CONTRACT NO.	
										ILLINOIS FED. AID PROJECT	