


PLAN	SURVEYED	DATE
	PLOTTED	
	ALIGNED	
	CHECKED	
	FILED	
	CARD FILE NAME	
NO.		

PROFILE	SURVEYED	DATE
	PLOTTED	
	GRADES CHECKED	
	STRUCTURE	
	NOT AT THIS OFFICE	
NO.		

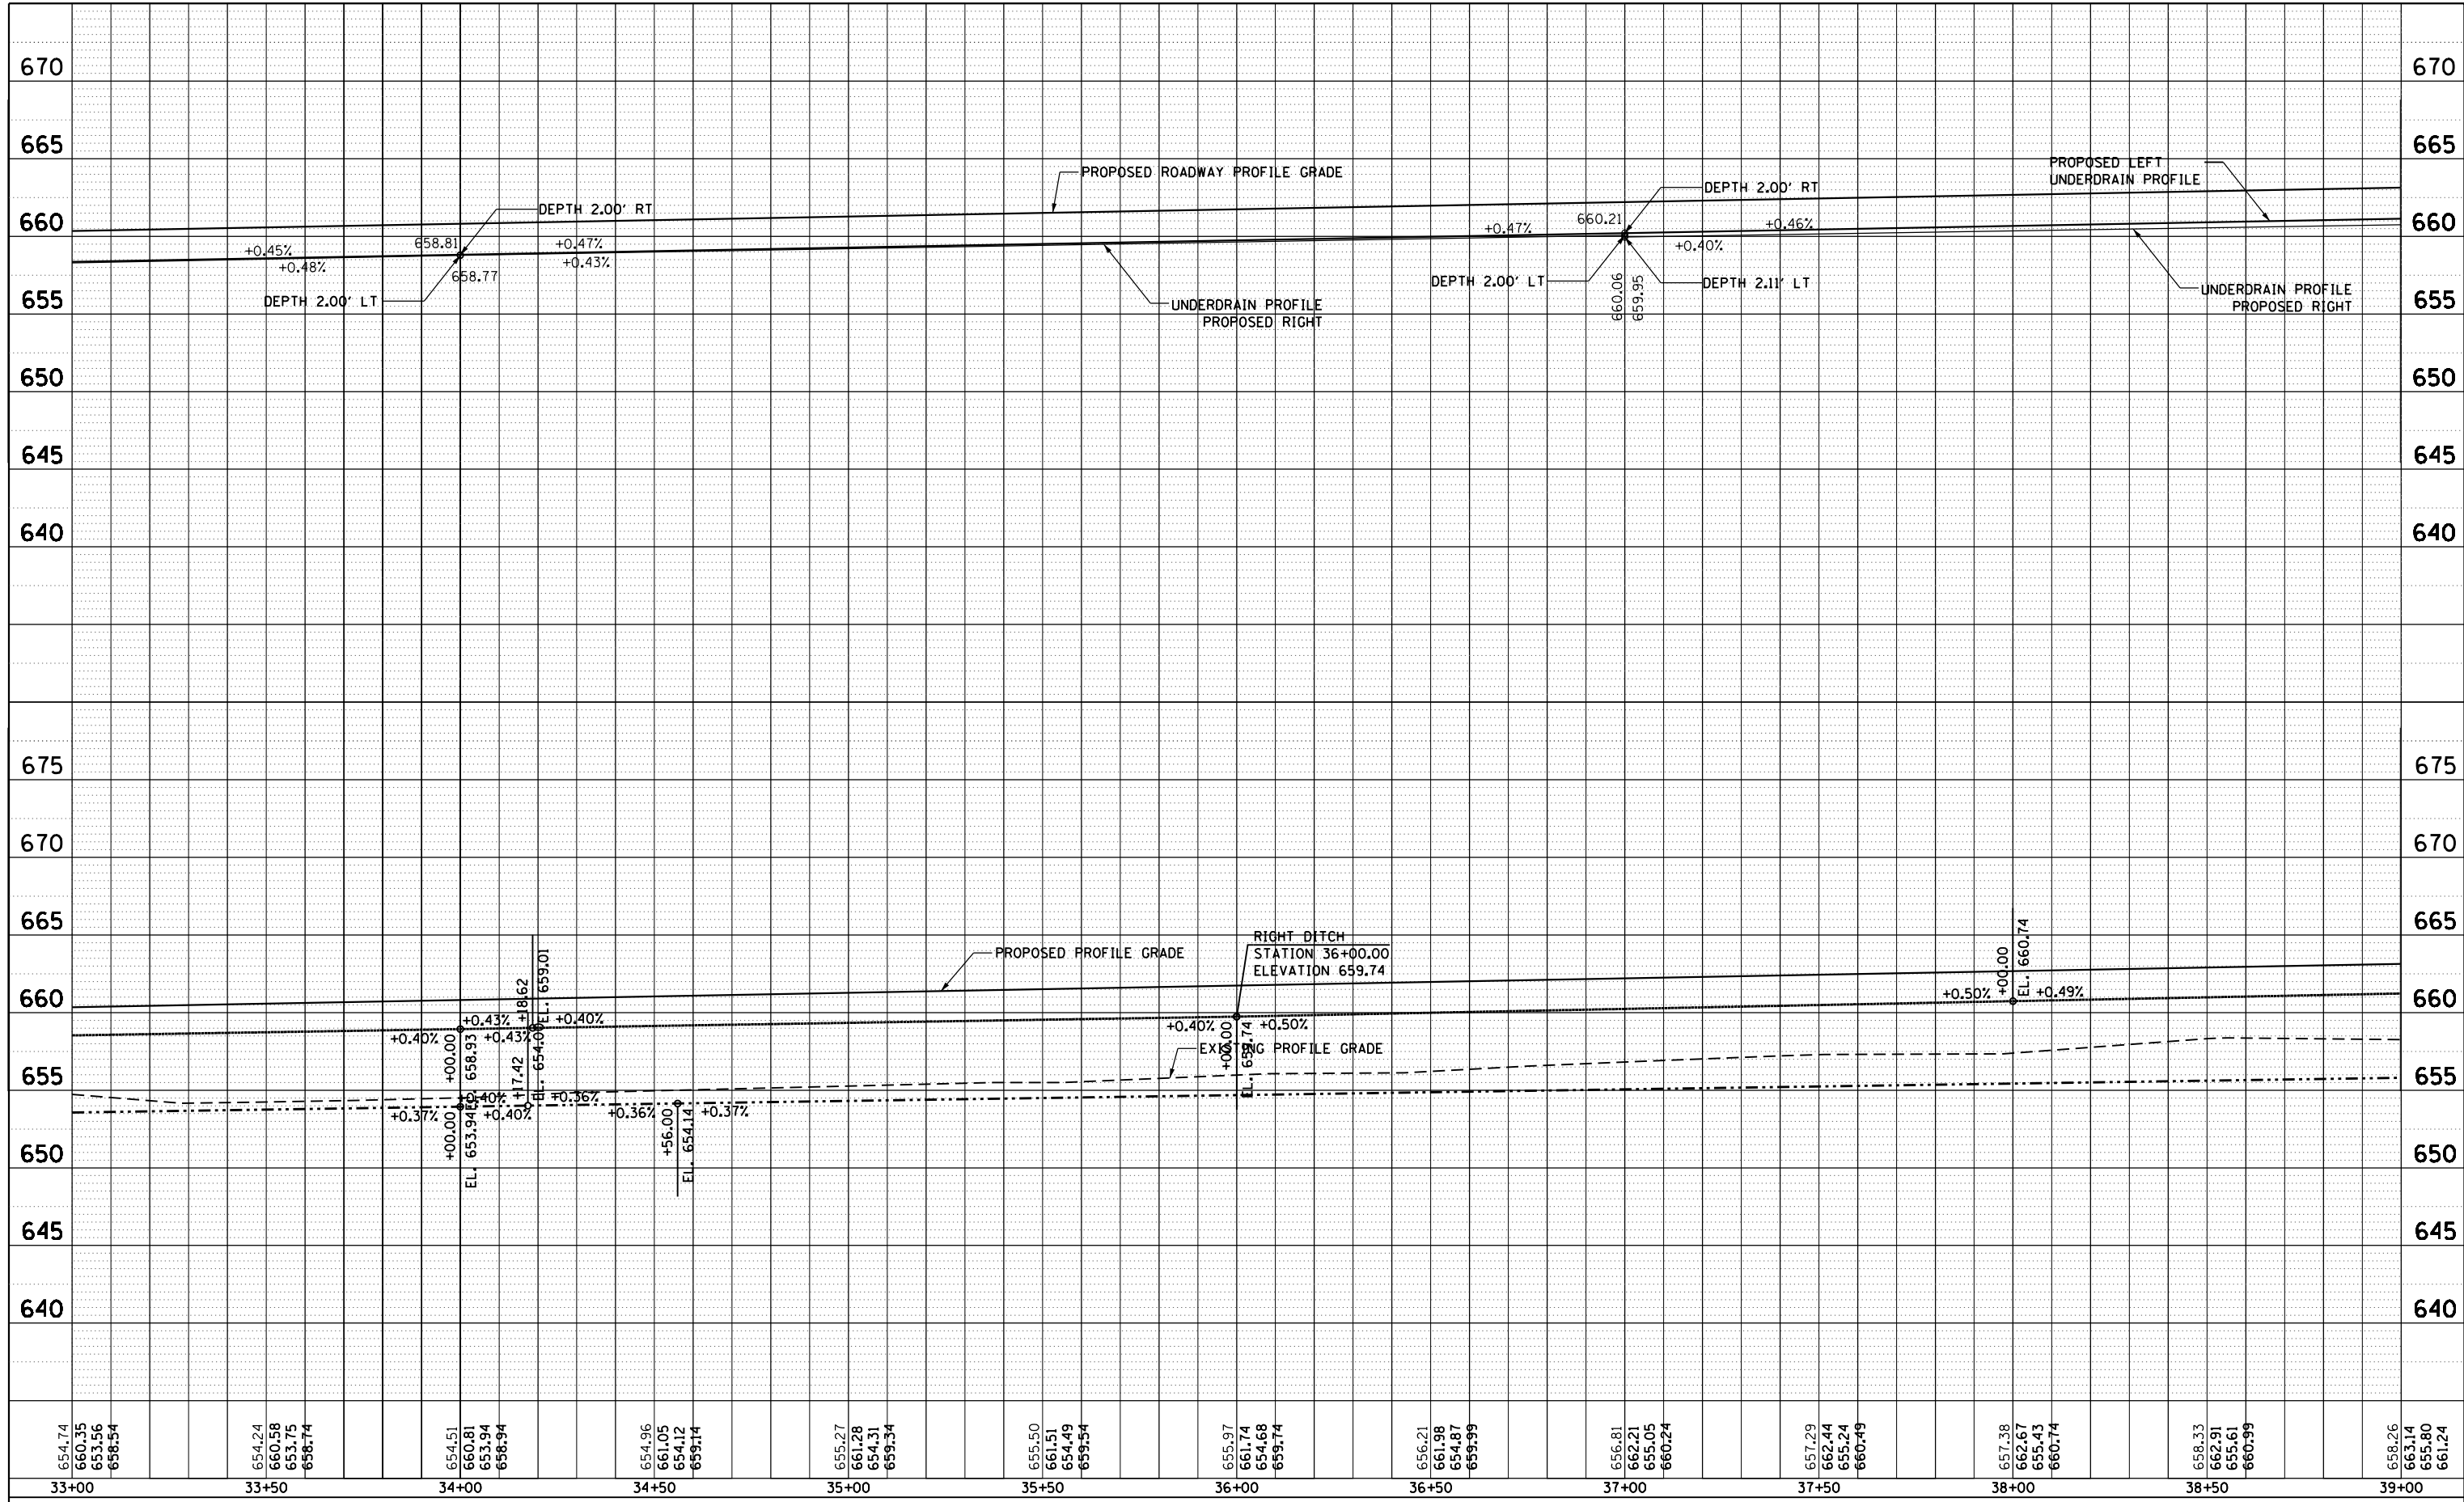

654.74	654.24	654.51	654.96	655.27	655.50	655.97	656.21	656.81	657.29	658.33	658.26
660.35	660.58	660.81	661.05	661.28	661.51	661.74	661.98	662.21	662.44	662.67	663.14
656.54	653.75	653.94	654.12	654.31	654.49	654.68	654.87	655.05	655.24	655.61	655.80
	656.74	658.94	659.14	659.34	659.54	659.74	659.99	660.24	660.49	660.74	661.24
33+00	33+50	34+00	34+50	35+00	35+50	36+00	36+50	37+00	37+50	38+00	39+00

FILE NAME =	USER NAME = sparksgw	DESIGNED -	REVISED -
c:\pwork\pwork\sparksgw\0216368\0672505-shr-profile-wr-d.dgn		DRAWN -	REVISED -
Default	PLOT DATE = Apr-11-2013 03:50:12PM	CHECKED -	REVISED -
		DATE -	REVISED -

**STATE OF ILLINOIS  
DEPARTMENT OF TRANSPORTATION**

SCALE:	SHEET	OF	SHEETS	STA.	TO	STA.																				
<table border="1"> <tr> <td>F.A. RTE.</td> <td>SECTION</td> <td>COUNTY</td> <td>TOTAL SHEETS</td> <td>SHEET NO.</td> </tr> <tr> <td></td> <td></td> <td></td> <td>124</td> <td>30</td> </tr> <tr> <td colspan="5">CONTRACT NO.</td> </tr> <tr> <td colspan="5">ILLINOIS FED. AID PROJECT</td> </tr> </table>							F.A. RTE.	SECTION	COUNTY	TOTAL SHEETS	SHEET NO.				124	30	CONTRACT NO.					ILLINOIS FED. AID PROJECT				
F.A. RTE.	SECTION	COUNTY	TOTAL SHEETS	SHEET NO.																						
			124	30																						
CONTRACT NO.																										
ILLINOIS FED. AID PROJECT																										