


PLAN	SURVEYED	BY	DATE
	PLOTTED		
	ALIGNED		
	CHECKED		
	DESIGNED		
	FILE NAME		
	NO.		

PROFILE	SURVEYED	BY	DATE
	PLOTTED		
	GRADES CHECKED		
	STRUCTURE		
	NOTATIONS CHECKED		
	NO.		

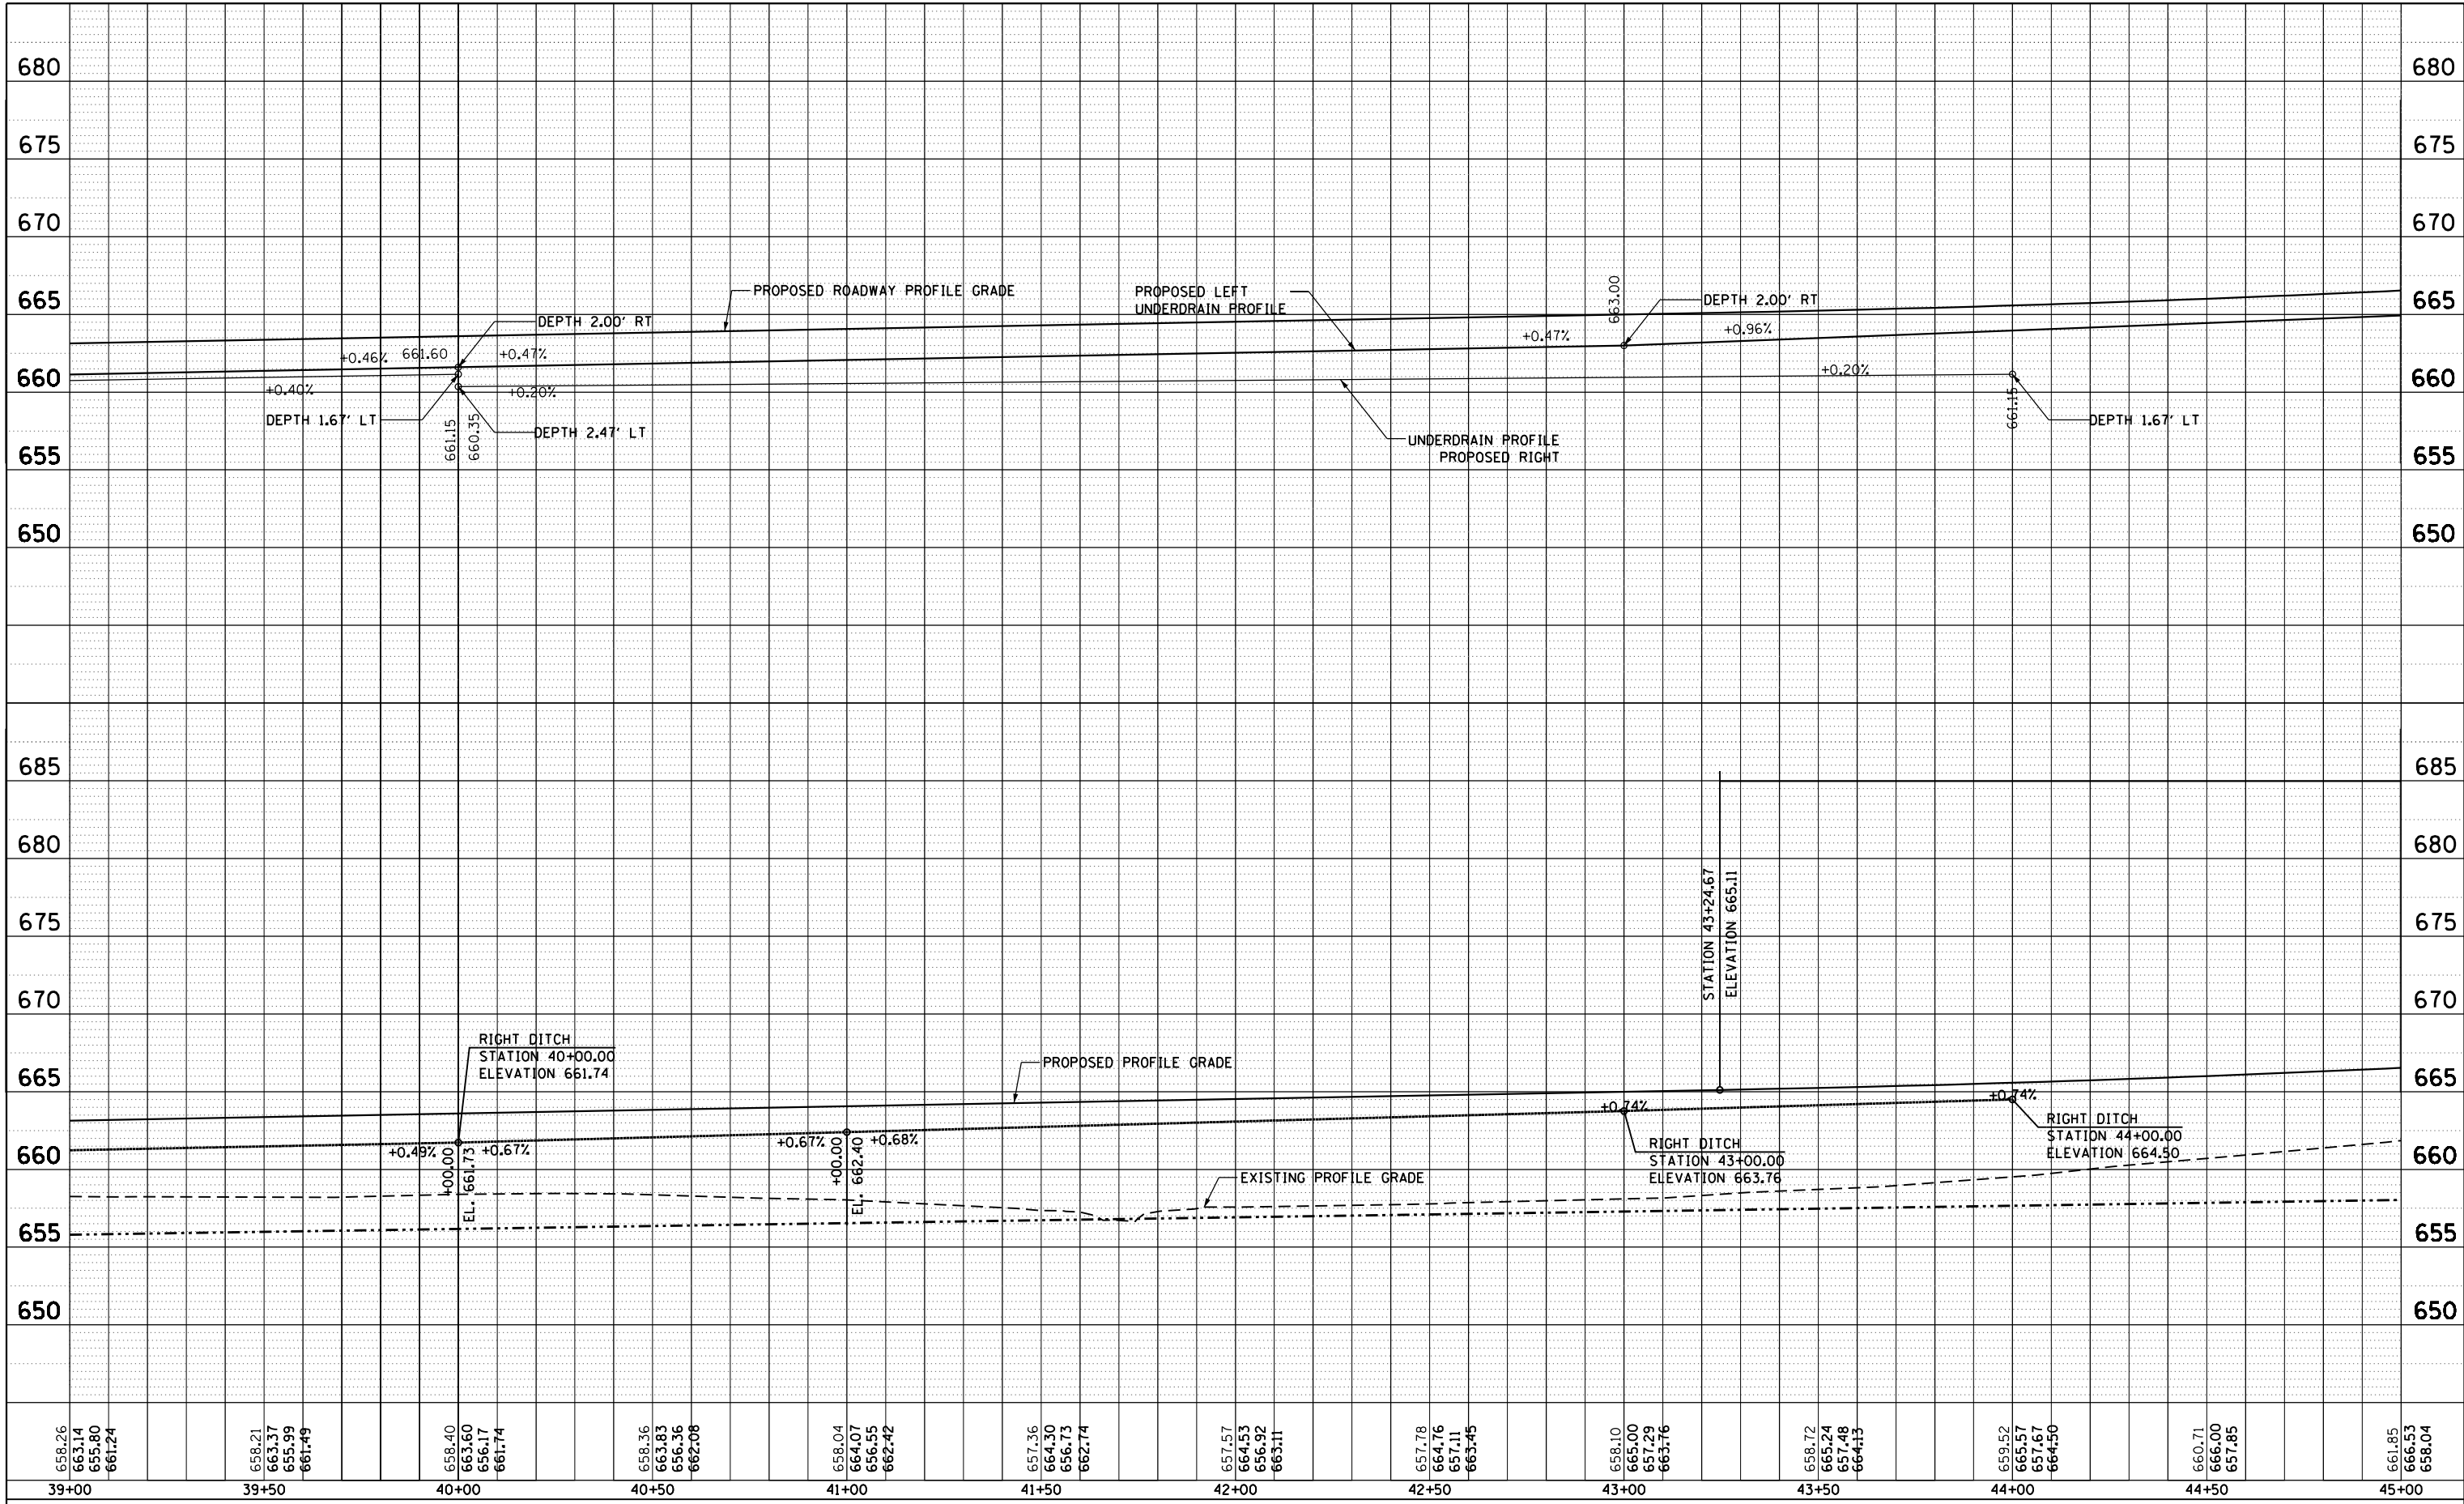

658.26	658.21	658.40	658.36	658.04	657.36	657.57	657.78	658.10	658.72	659.52	660.71	661.85
663.14	663.37	663.60	663.83	664.07	664.30	664.53	664.76	665.00	665.24	665.57	666.00	666.53
665.80	665.99	666.17	666.36	666.55	666.73	666.92	667.11	667.29	667.48	667.67	668.00	668.53
661.24	661.49	661.74	662.08	662.42	662.74	663.11	663.45	663.76	664.13	664.50	664.85	665.04
39+00	39+50	40+00	40+50	41+00	41+50	42+00	42+50	43+00	43+50	44+00	44+50	45+00

FILE NAME =	USER NAME = sparksgw	DESIGNED -	REVISED -
c:\pwork\pwork\sparksgw\0216368\0672505-sh-profile-wr.dgn		DRAWN -	REVISED -
Default	PLOT DATE = Apr-11-2013 03:50:15PM	CHECKED -	REVISED -
		DATE -	REVISED -

**STATE OF ILLINOIS
DEPARTMENT OF TRANSPORTATION**

SCALE: SHEET OF SHEETS STA. TO STA.

F.A. RTE.	SECTION	COUNTY	TOTAL SHEETS	SHEET NO.
			124	32
CONTRACT NO.				
ILLINOIS FED. AID PROJECT				