
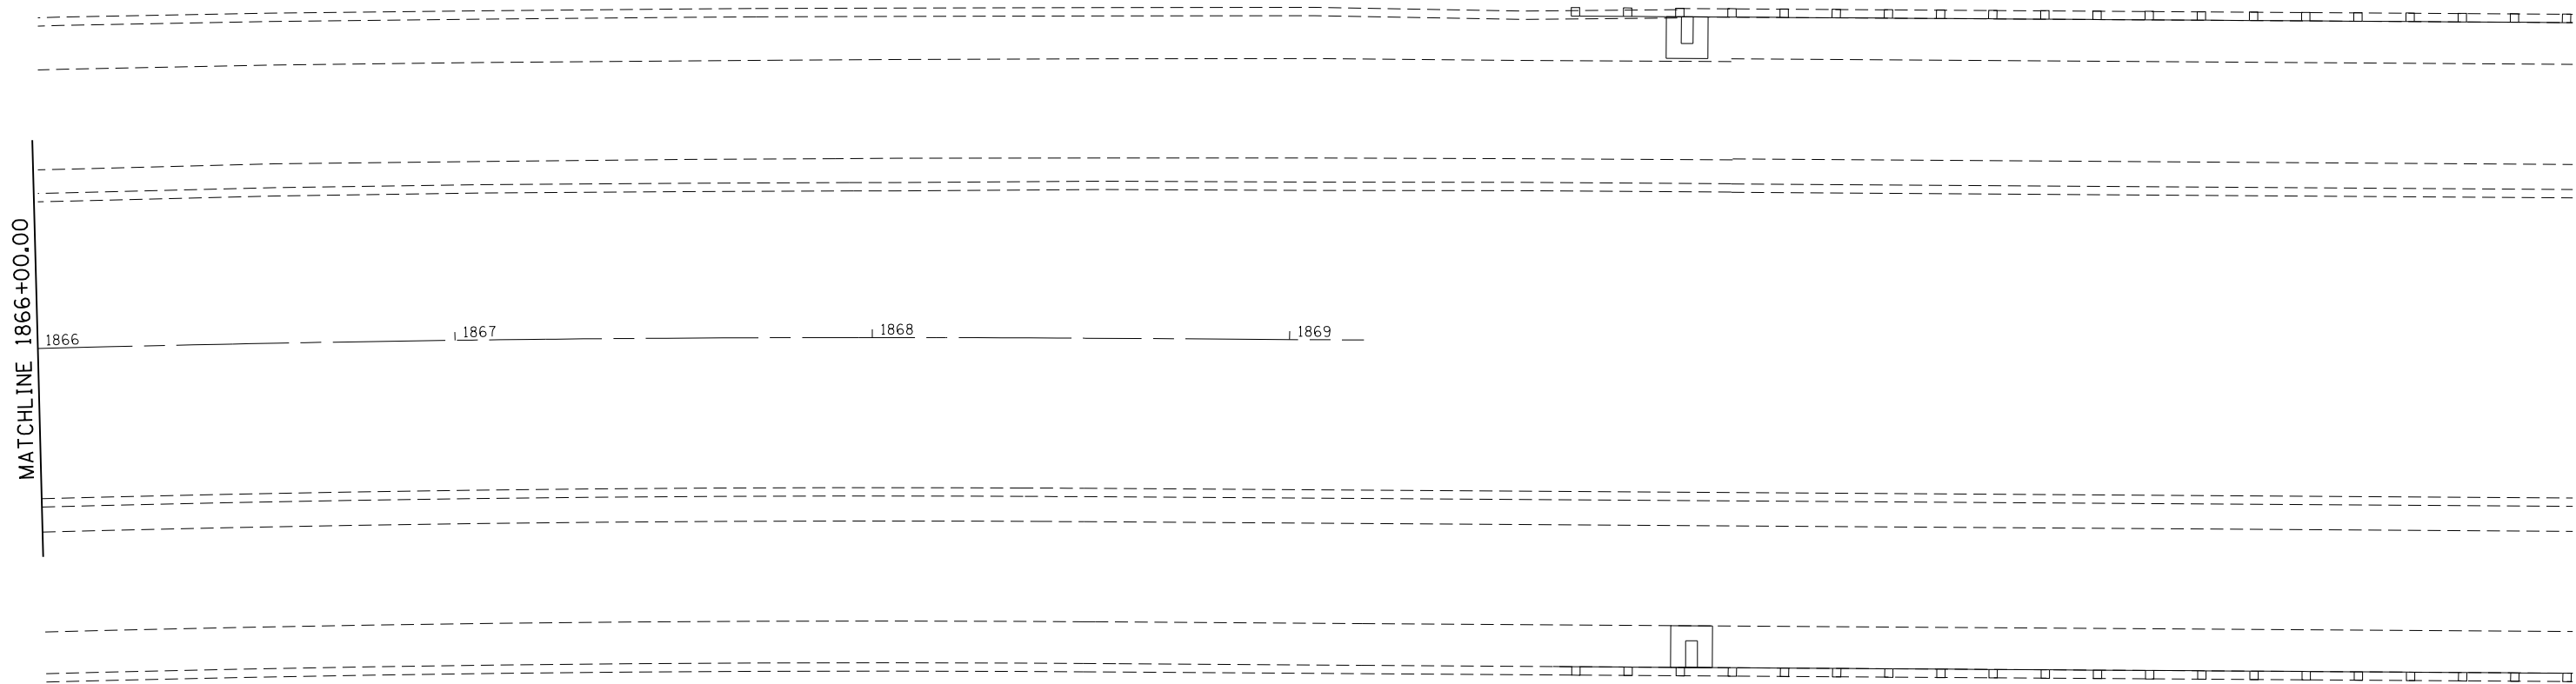


X — X — X — X — X — X — X —

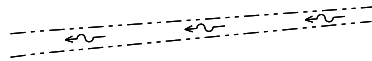

MATCHLINE 1866+00.00

1866 1867 1868 1869

FILE NAME =	USER NAME = sparksgw	DESIGNED -	REVISED -
c:\pw\work\p\dot\sparksgw\0216368\0672505-SHT-PLAN\FINALSHT18.DGN		DRAWN -	REVISED -
Default	PLOT SCALE = 40.0000' / in.	CHECKED -	REVISED -
	PLOT DATE = Apr-11-2013 03:50:21PM	DATE -	REVISED -

STATE OF ILLINOIS
DEPARTMENT OF TRANSPORTATION

WEIGH STATION ROAD
PROPOSED PLAN

SCALE: SHEET 1 OF 7 SHEETS STA. TO STA.

F.A.I. RTE.	SECTION	COUNTY	TOTAL SHEETS	SHEET NO.
55	68-2WS-2	MONTGOMERY	124	34g
				CONTRACT NO. 72505
ILLINOIS FED. AID PROJECT				