


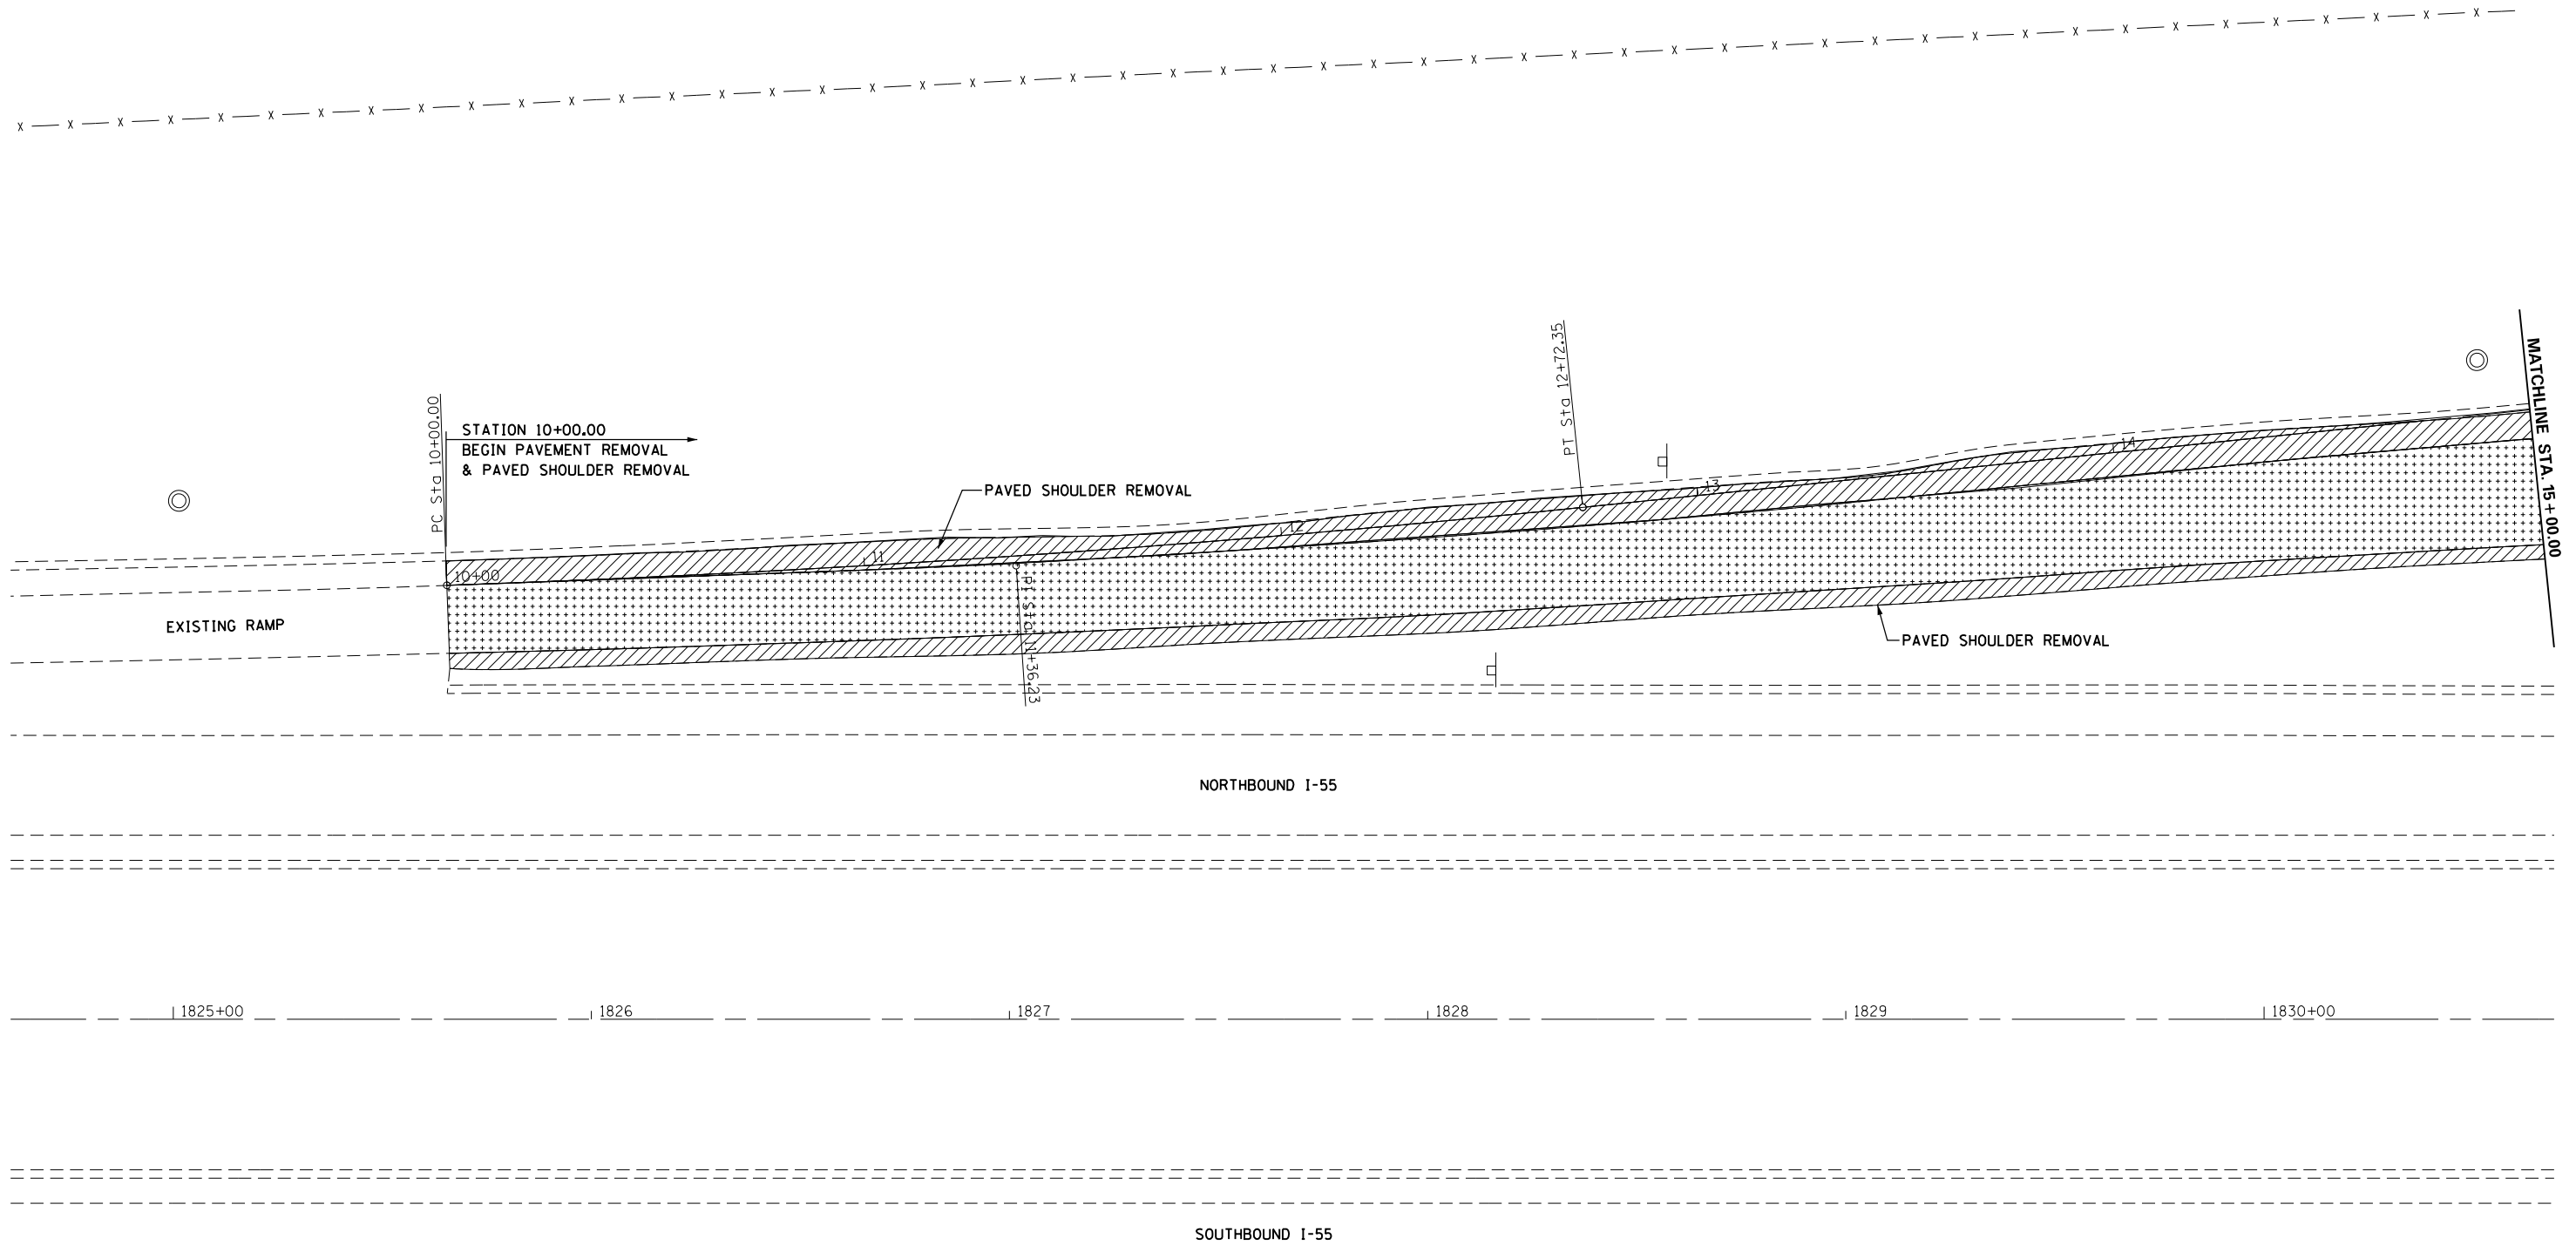

REMOVAL LEGEND			
	PAVEMENT REMOVAL		SIGN REMOVAL
	PAVED SHOULDER REMOVAL		GUARDRAIL REMOVAL
	MEDIAN REMOVAL		ITEM TO BE REMOVED
	CONCRETE REMOVAL		



FILE NAME =	USER NAME = sparksgw	DESIGNED - MEW	REVISED -
et:\pw\work\p\dot\sparksgw\0216368\0672505-sht-removal.dgn		DRAWN - MEW	REVISED -
	PLOT SCALE = 40.0000' / in.	CHECKED - MEW	REVISED -
	PLOT DATE = Apr-11-2013 03:50:23PM	DATE - VJM	REVISED -

**STATE OF ILLINOIS
DEPARTMENT OF TRANSPORTATION**

**REMOVAL PLAN
SHEET 1**

SCALE: 1" = 20' SHEET NO. 1 OF 7 SHEETS STA. 10+00.00 TO STA. 15+00.00

F.A.I. RTE.	SECTION	COUNTY	TOTAL SHEETS	SHEET NO.
55	68-2WS-2	MONTGOMERY	124	35
CONTRACT NO. 72505				
ILLINOIS FED. AID PROJECT				