


**LEGEND**

- ⊕ - ⊕ PROPOSED SAWED LONGITUDINAL CONSTRUCTION JOINT
- PROPOSED SAWED TRANSVERSE CONTRACTION JOINT
- ⌒ PROPOSED LONGITUDINAL KEYED JOINT WITHOUT TIE BARS

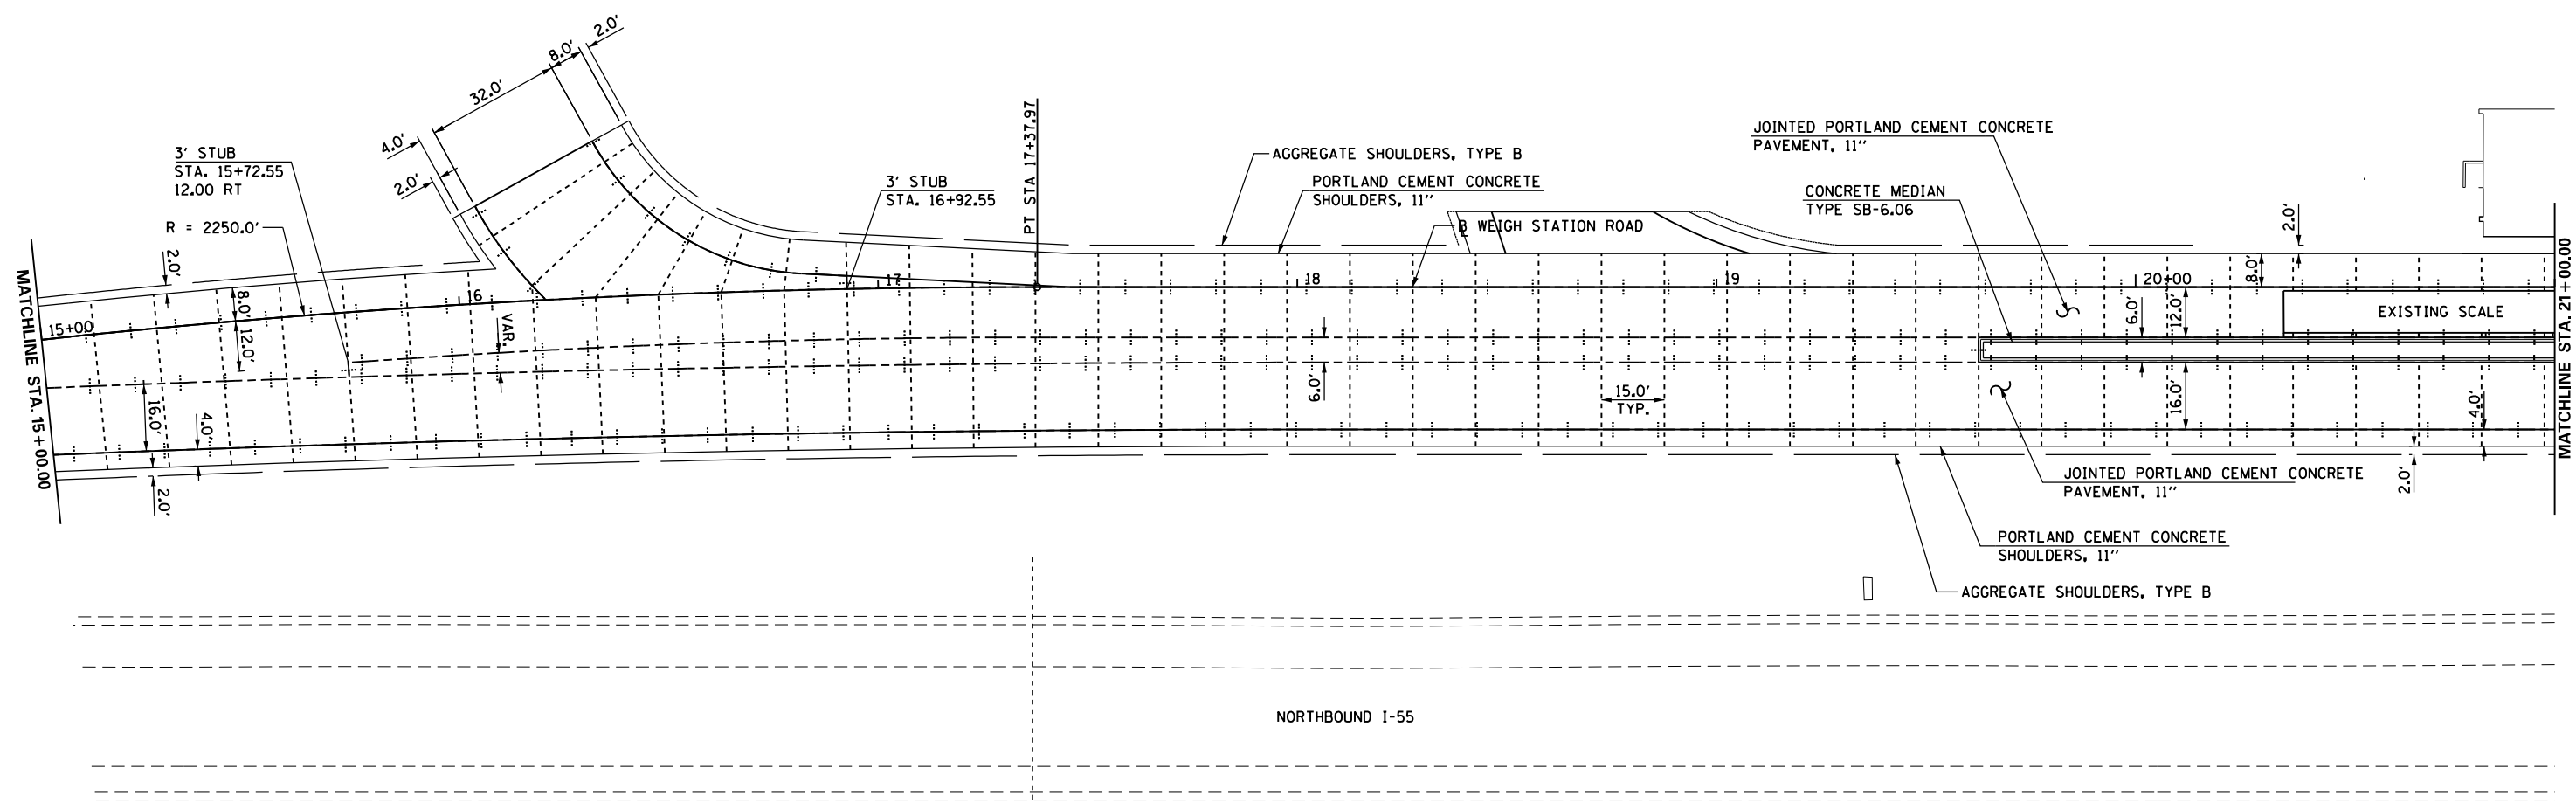

FILE NAME =	USER NAME = sparksgw	DESIGNED -	REVISED -
et:\pw\work\p\dot\sparksgw\0216368\0672505-sht-jointing.dgn		DRAWN -	REVISED -
	PLOT SCALE = 40.0000 ' / in.	CHECKED -	REVISED -
	PLOT DATE = Apr-11-2013 03:50:30PM	DATE -	REVISED -

**STATE OF ILLINOIS  
DEPARTMENT OF TRANSPORTATION**

**PROPOSED  
PAVEMENT JOINTING**

SCALE: 1" = 20' SHEET NO. 2 OF 5 SHEETS STA. 15+00.00 TO STA. 21+00.00

F.A.I. RTE.	SECTION	COUNTY	TOTAL SHEETS	SHEET NO.
55	68-2WS-2	MONTGOMERY	124	43
CONTRACT NO. 72505			ILLINOIS FED. AID PROJECT	