


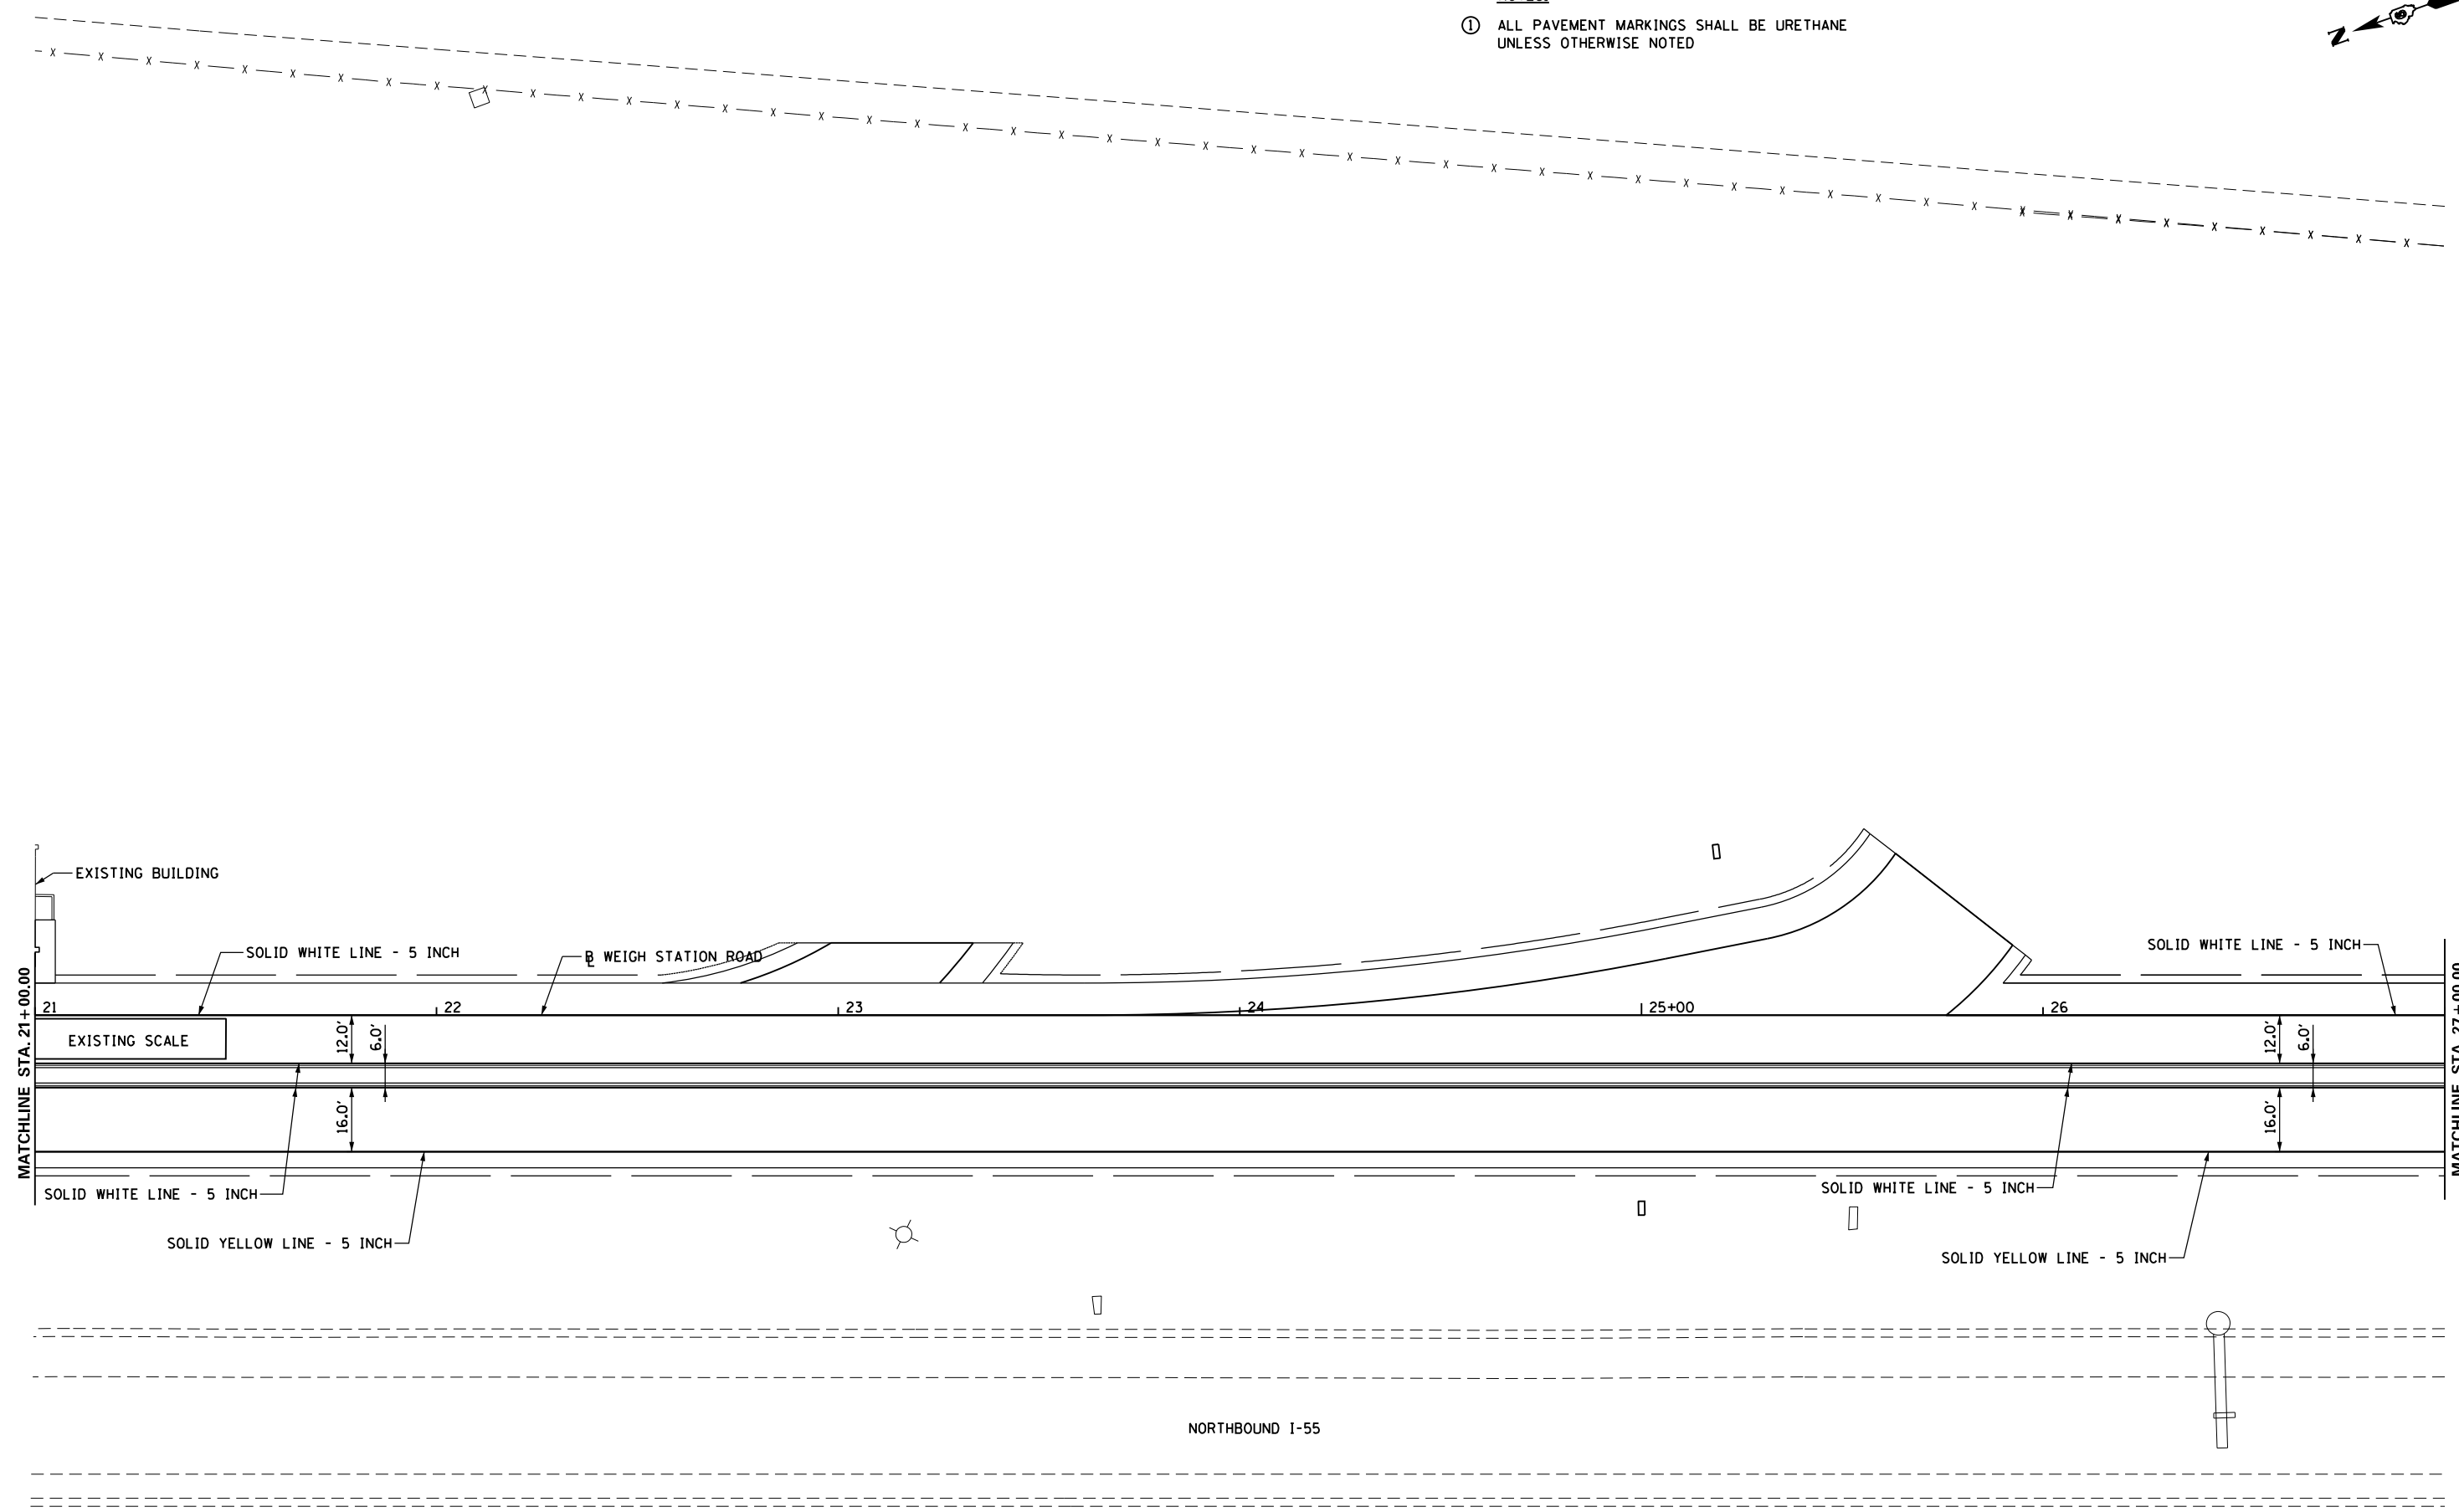

NOTES:
 ① ALL PAVEMENT MARKINGS SHALL BE URETHANE UNLESS OTHERWISE NOTED



FILE NAME =	USER NAME = sparksgw	DESIGNED -	REVISED -
ci:\pwork\pwork\sparksgw\0216368\0672505-sht-markings.dgn		DRAWN -	REVISED -
	PLOT SCALE = 40.0000' / in.	CHECKED -	REVISED -
	PLOT DATE = Apr-11-2013 03:50:39PM	DATE -	REVISED -

**STATE OF ILLINOIS
 DEPARTMENT OF TRANSPORTATION**

**SIGNING & PAVEMENT
 MARKING DETAILS**

SCALE: 1" = 20' SHEET NO. 3 OF 5 SHEETS STA. 21+00.00 TO STA. 27+00.00

F.A.I. RTE.	SECTION	COUNTY	TOTAL SHEETS	SHEET NO.
55	68-2WS-2	MONTGOMERY	124	56
CONTRACT NO. 72505				
ILLINOIS FED. AID PROJECT				