


NOTES:
 ① ALL PAVEMENT MARKINGS SHALL BE URETHANE UNLESS OTHERWISE NOTED

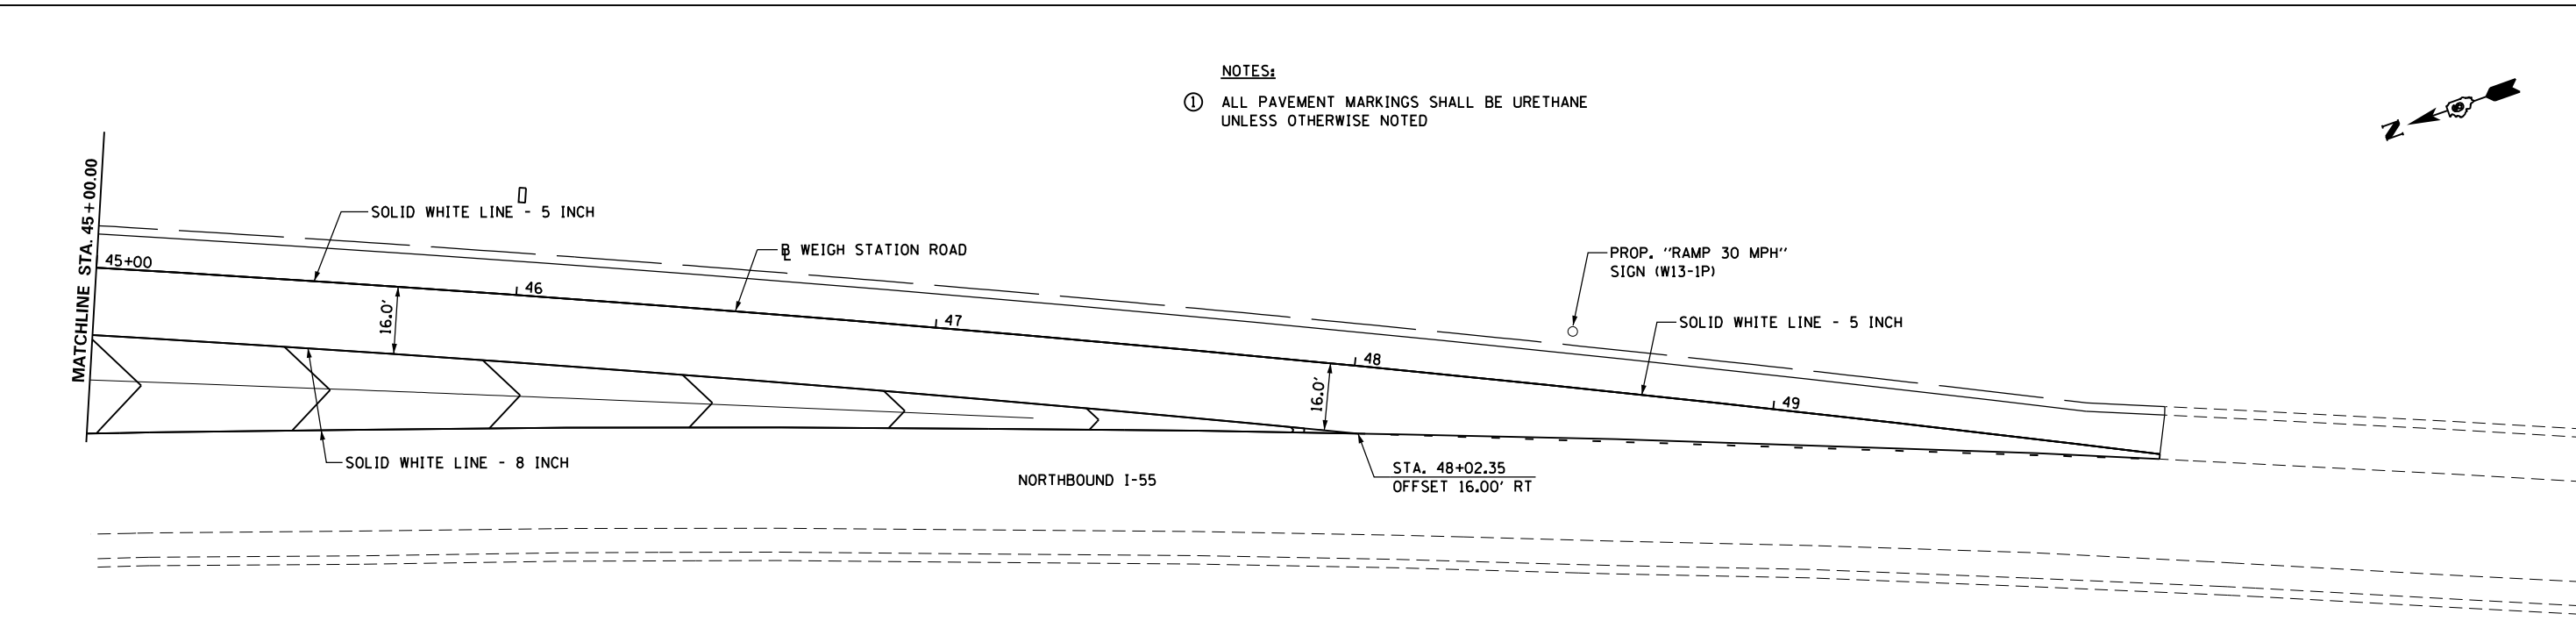

NOTES:
 ① ALL PAVEMENT MARKINGS SHALL BE URETHANE UNLESS OTHERWISE NOTED

FILE NAME = c:\pwork\pwork\sparksge\0216368\0672505-shr-markings.dgn	USER NAME = sparksge	DESIGNED -	REVISED -	STATE OF ILLINOIS DEPARTMENT OF TRANSPORTATION	SIGNING & PAVEMENT MARKING DETAILS			F.A.I. RTE.	SECTION	COUNTY	TOTAL SHEETS	SHEET NO.
	PLOT SCALE = 40.0000' / in.	CHECKED -	REVISED -					55	68-2WS-2	MONTGOMERY	124	58
PLOT DATE = Apr-11-2013 03:50:39PM	DATE -	REVISED -	SCALE: 1" = 20'			SHEET NO. 5 OF 5 SHEETS		STA. 39+00.00 TO STA. 51+00.00		CONTRACT NO. 72505		
ILLINOIS FED. AID PROJECT												