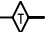

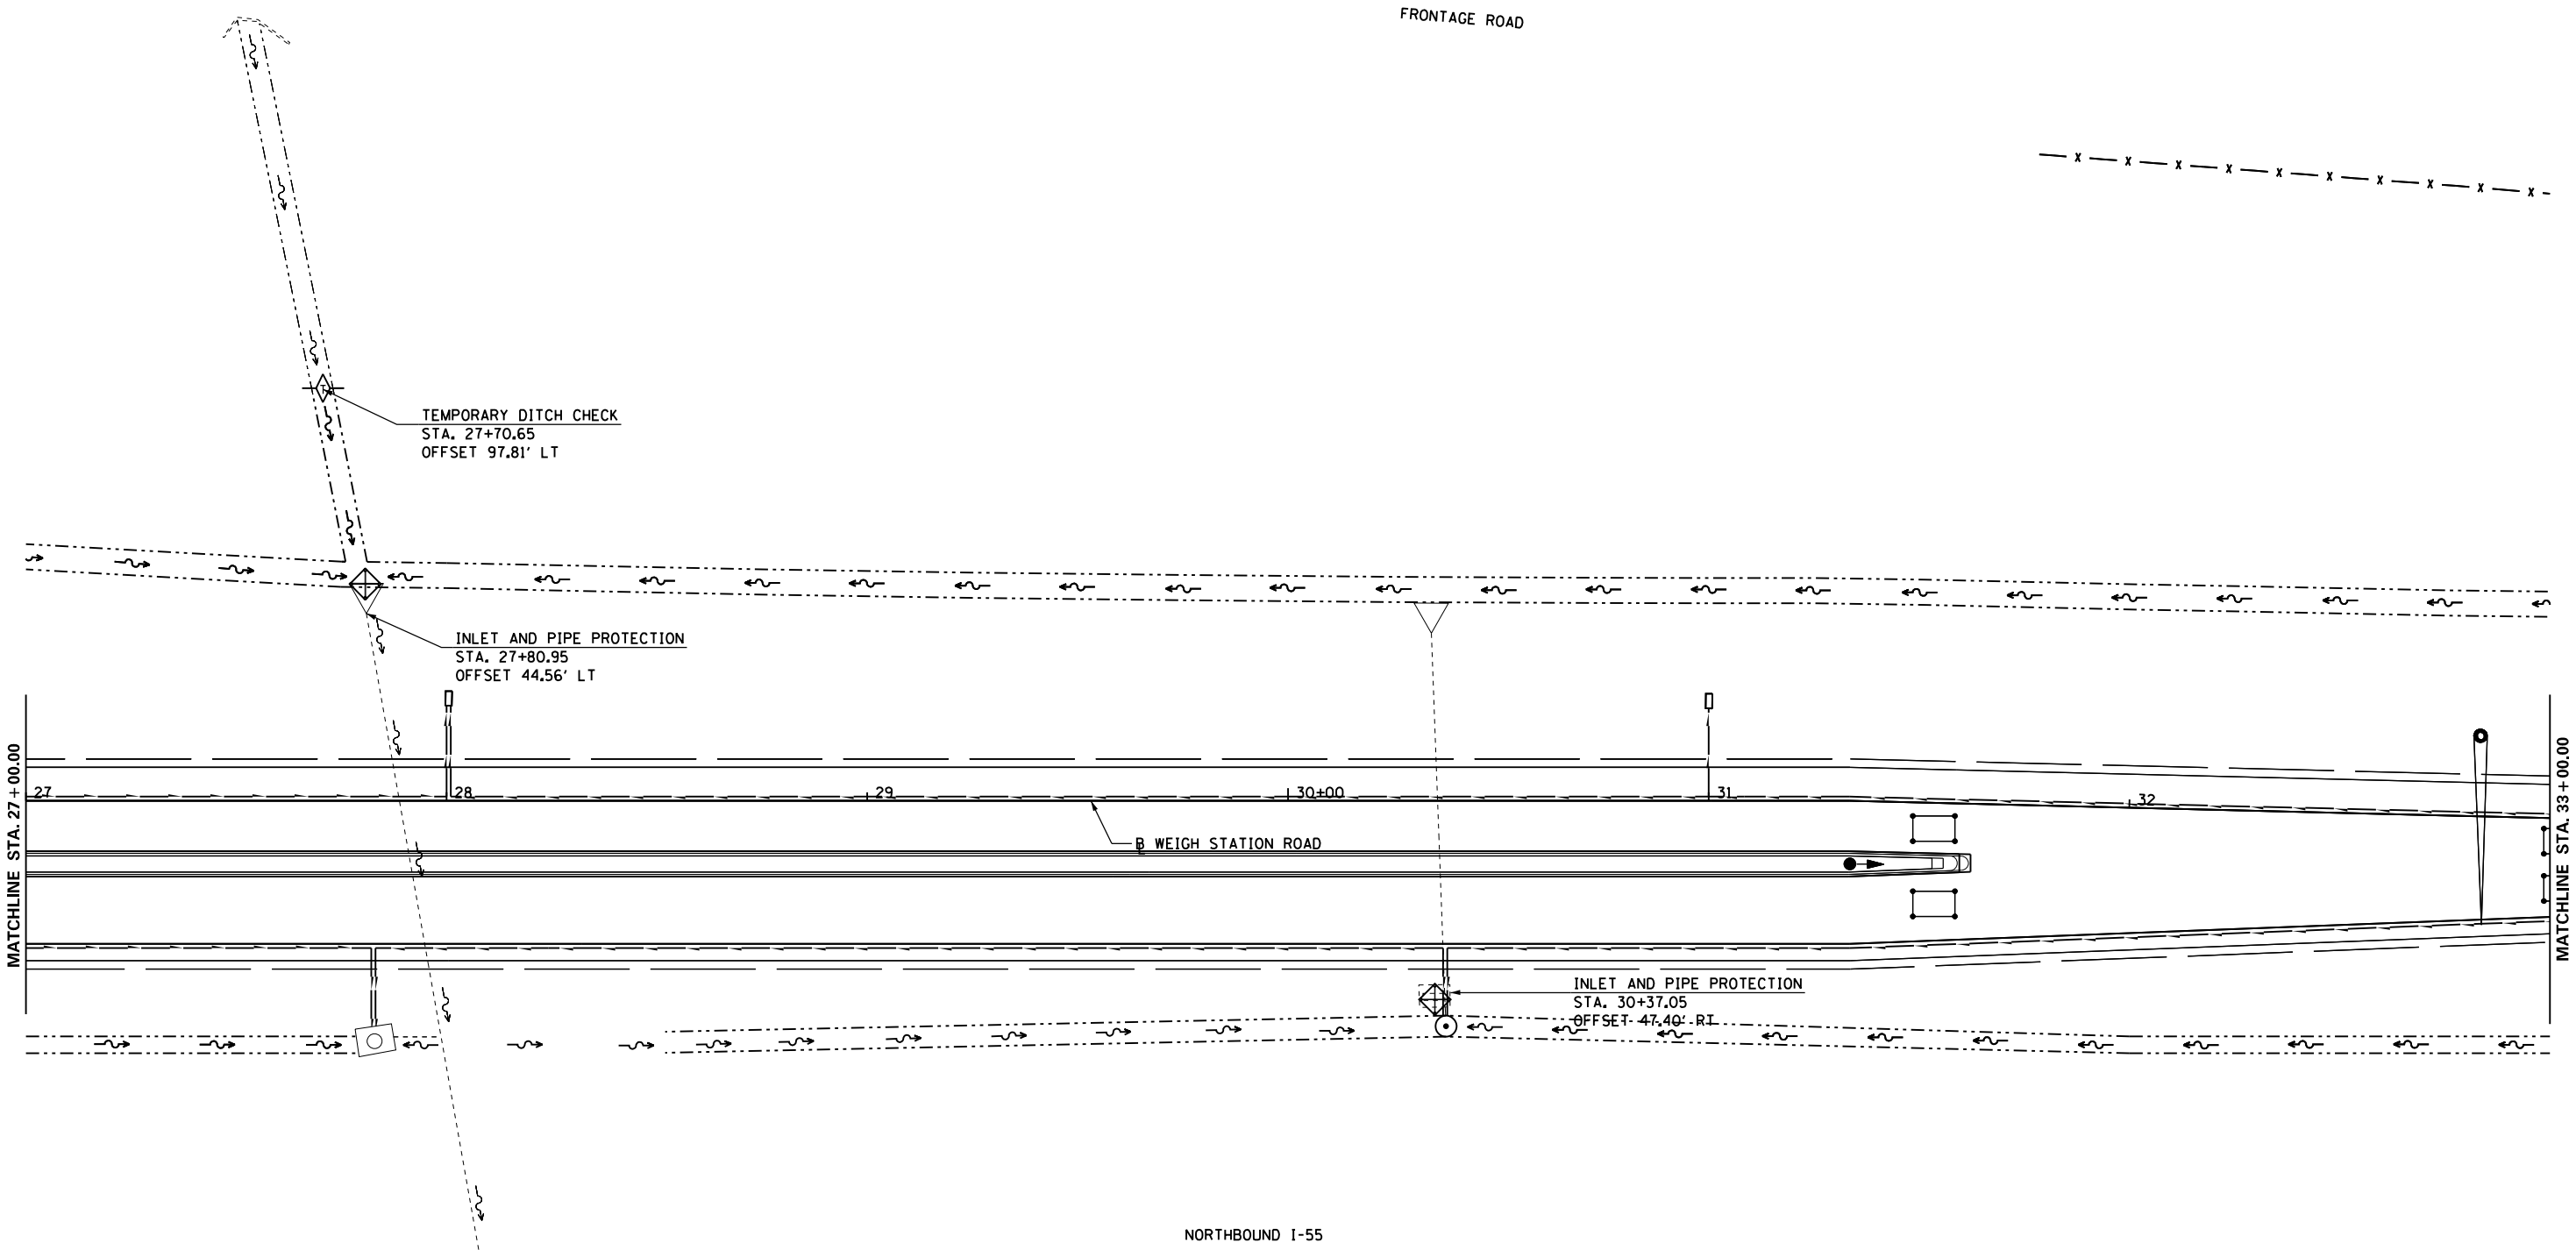


LEGEND	
	TEMPORARY DITCH CHECKS
	INLET AND PIPE PROTECTION



FILE NAME =	USER NAME = sparksgw	DESIGNED - MEW	REVISED -
c:\pwork\work\pwork\sparksgw\0216368\067505-sht-erosion_ctrl.dgn		DRAWN - MEW	REVISED -
		CHECKED - MEW	REVISED -
		DATE - VJM	REVISED -

**STATE OF ILLINOIS
DEPARTMENT OF TRANSPORTATION**

**EROSION AND SEDIMENT CONTROL
WEIGH STATION ROAD & PARKING LOT**

SCALE: 1" = 20' SHEET NO. 4 OF 7 SHEETS STA. 27+00.00 TO STA. 33+00.00

F.A.I. RTE.	SECTION	COUNTY	TOTAL SHEETS	SHEET NO.
55	68-2WS-2	MONTGOMERY	124	69
				CONTRACT NO. 72505
ILLINOIS FED. AID PROJECT				