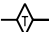

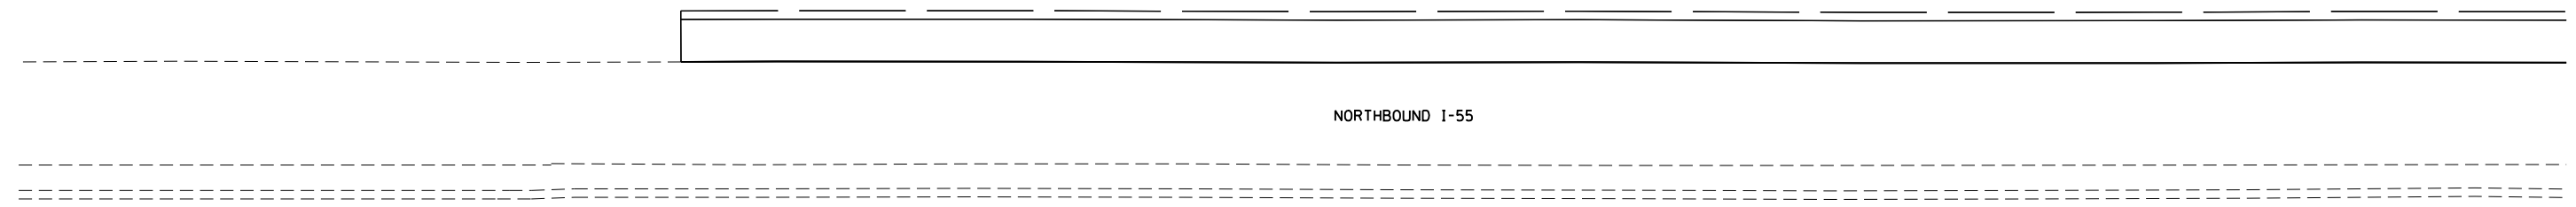
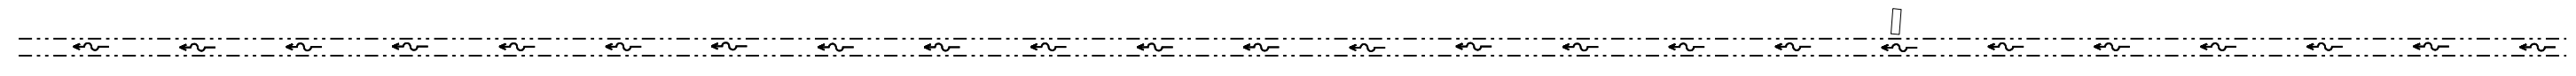
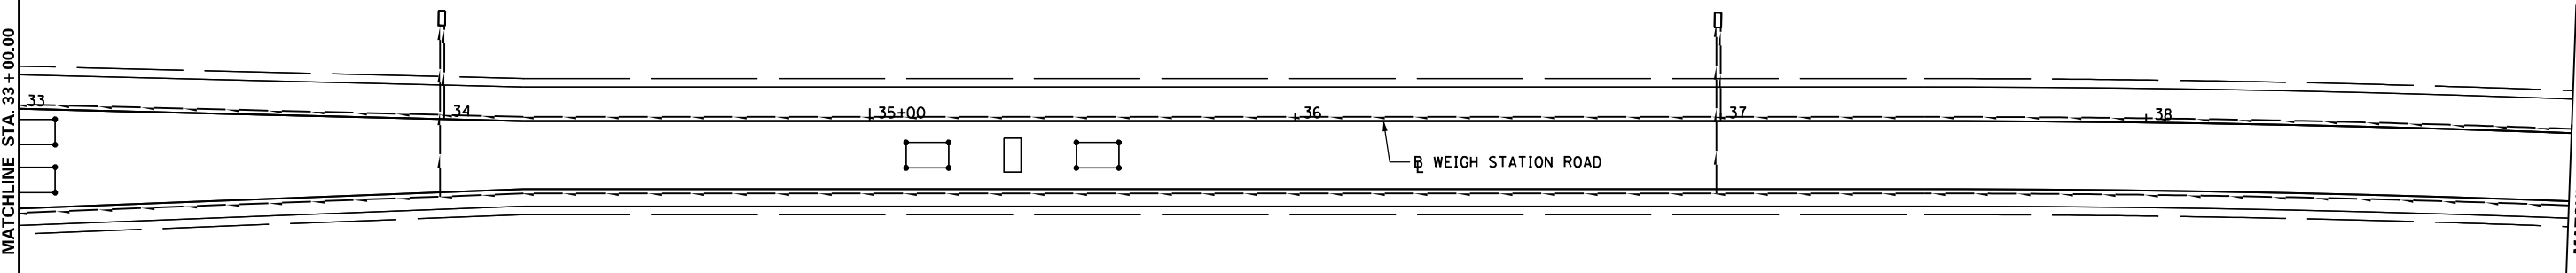
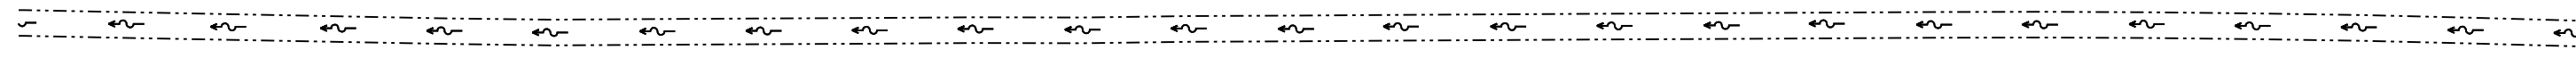
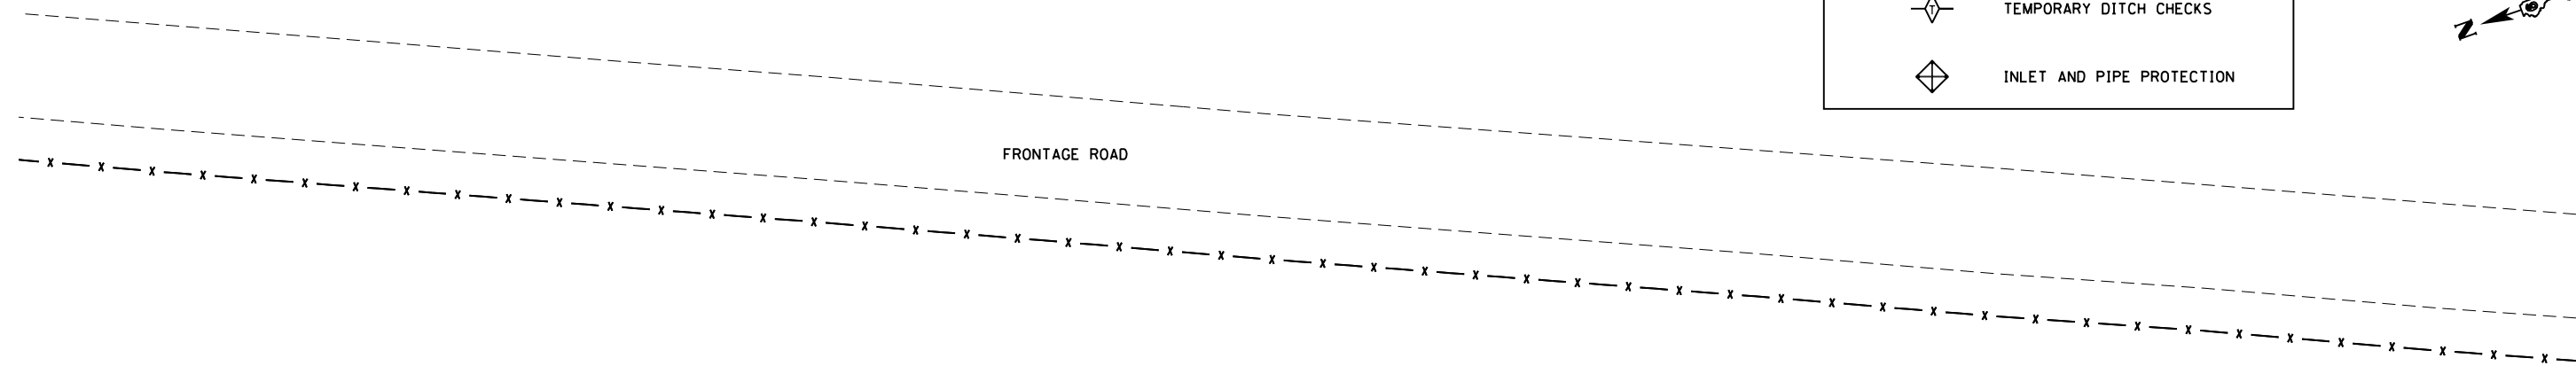


LEGEND	
	TEMPORARY DITCH CHECKS
	INLET AND PIPE PROTECTION



FILE NAME =	USER NAME = sparksgw	DESIGNED - MEW	REVISED -	STATE OF ILLINOIS DEPARTMENT OF TRANSPORTATION	EROSION AND SEDIMENT CONTROL WEIGH STATION ROAD & PARKING LOT	F.A.I. RTE.	SECTION	COUNTY	TOTAL SHEETS	SHEET NO.
ci:\pw\work\p\idot\sparksgw\0216368\0672505-sht-erosion_ctr-1.dgn	DRAWN - MEW	REVISED -	55			68-2WS-2	MONTGOMERY	124	70	
PLOT SCALE = 40.0000' / in.	CHECKED - MEW	REVISED -	CONTRACT NO. 72505							
PLOT DATE = Apr-11-2013 03:50:49PM	DATE - VJM	REVISED -	ILLINOIS FED. AID PROJECT							
					SCALE: 1" = 20'	SHEET NO. 5 OF 7 SHEETS		STA. 33+00.00 TO STA. 39+00.00		