


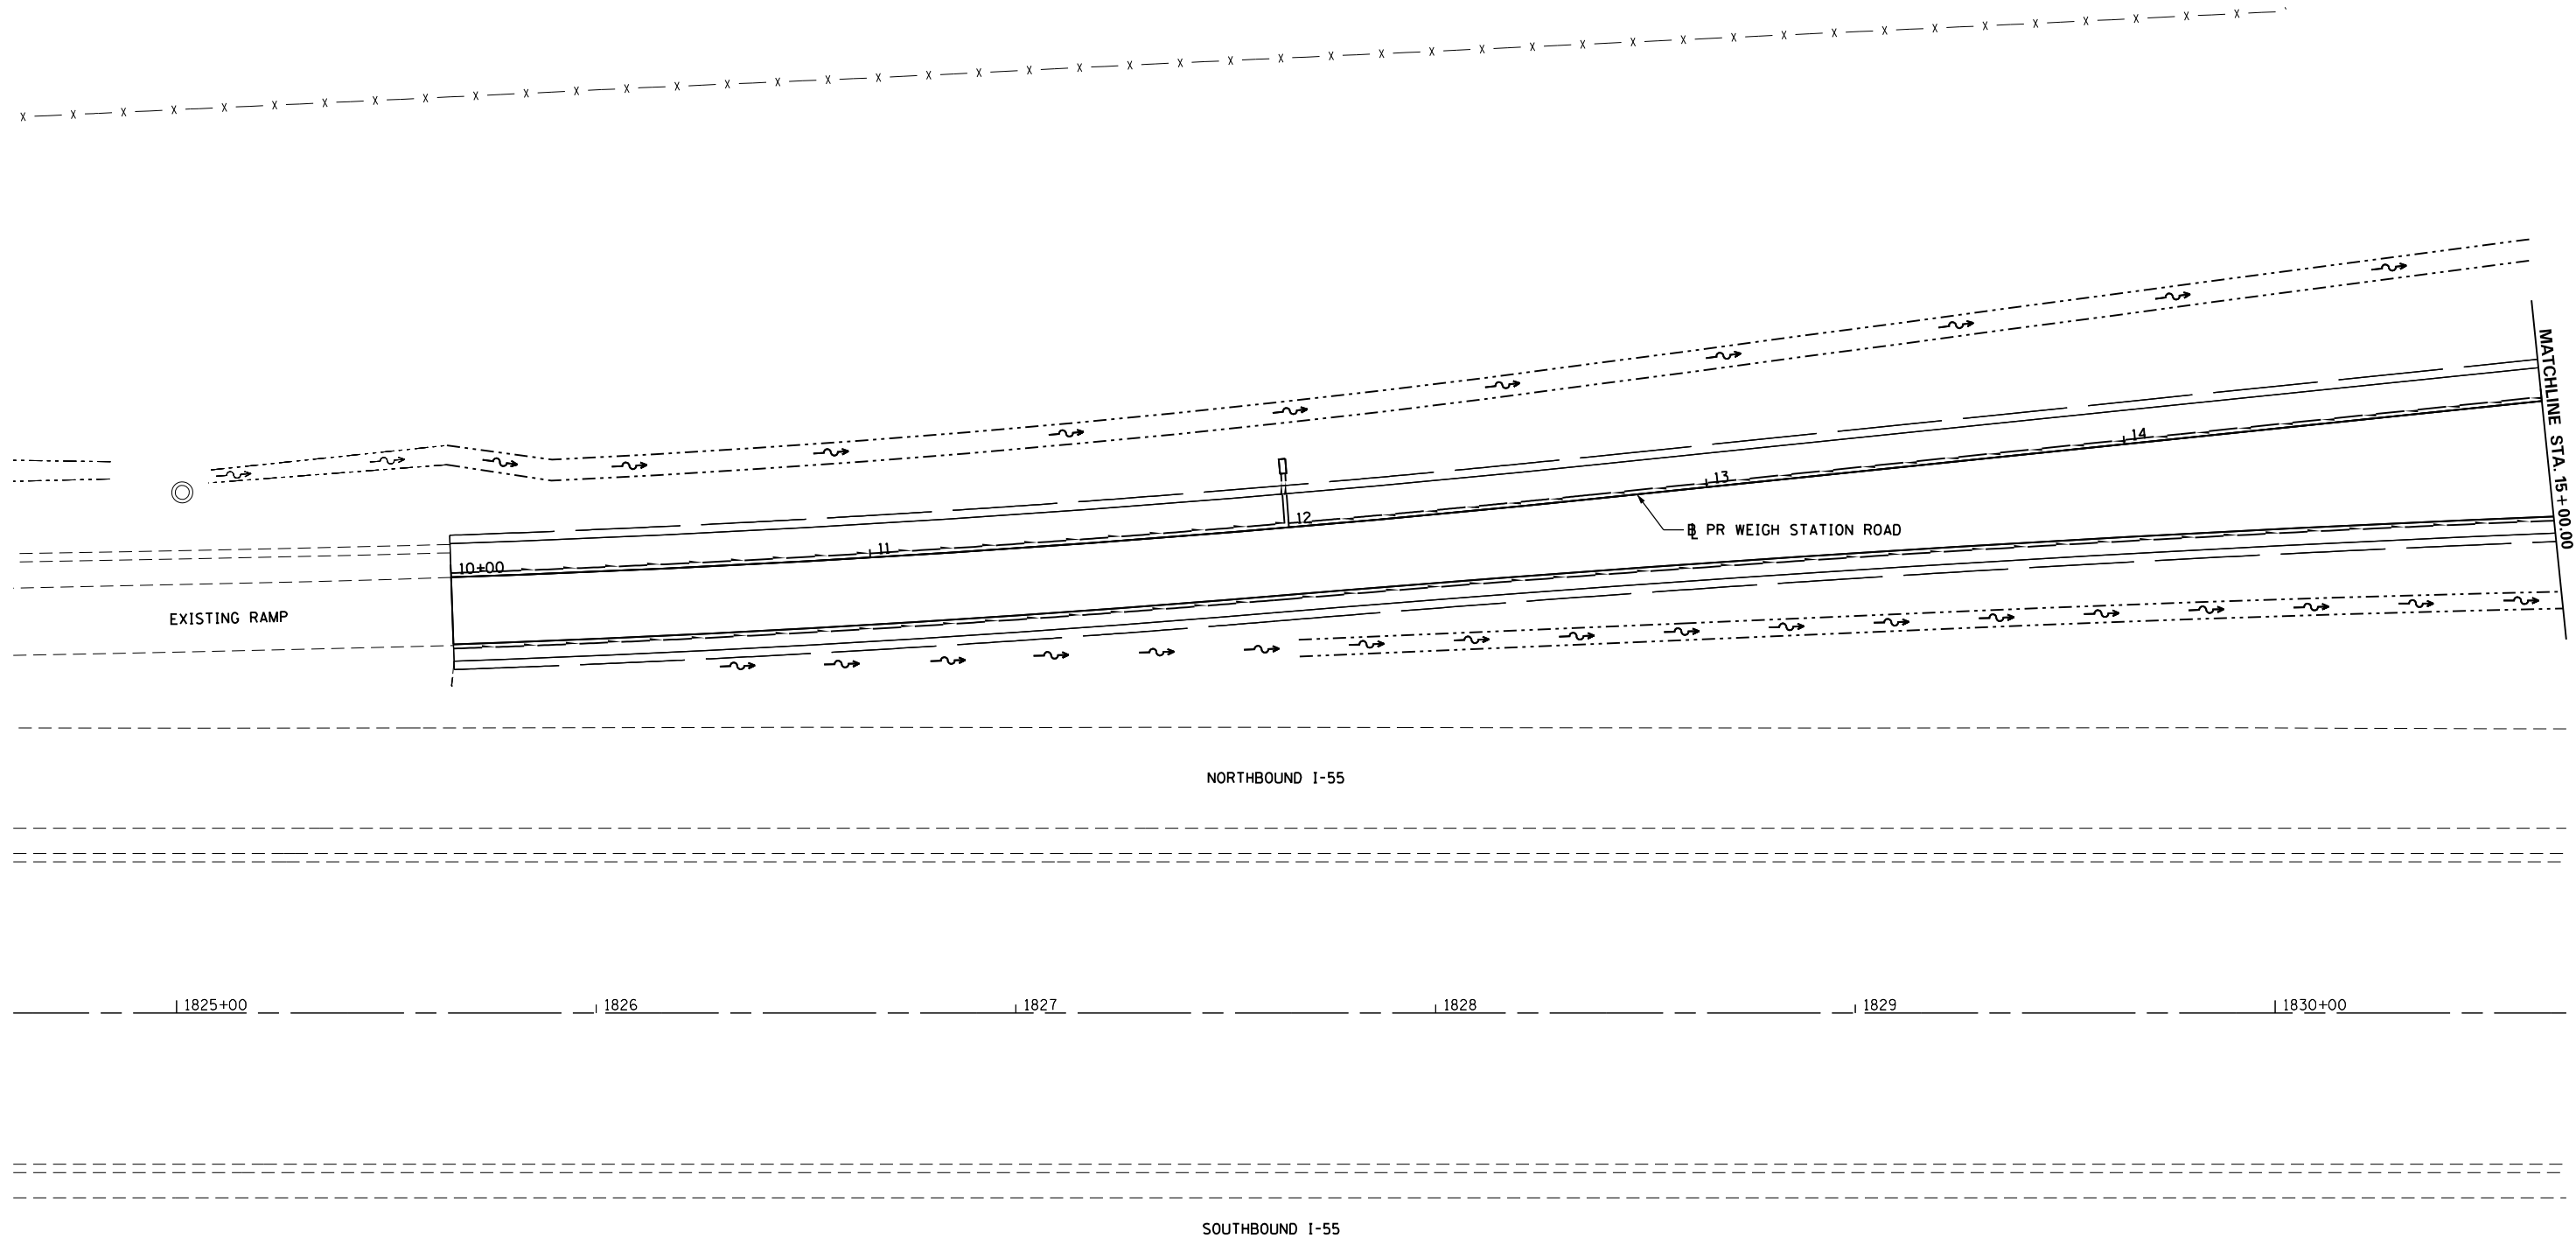

DRAINAGE LEGEND					
	EX	PR		EX	PR
PIPE CULVERT	---	---	FLARED END SECTION	◁	◀
DITCH FLOW	~>	~>	PIPE DRAIN HEADWALL	□	□
PIPE UNDERDRAIN	---	---			



FILE NAME = c:\pwork\pwork\pwork\sparksgw\0216368\0672505-sht-drainage.pr.dgn	USER NAME = sparksgw	DESIGNED - MEW	REVISED -	STATE OF ILLINOIS DEPARTMENT OF TRANSPORTATION	DRAINAGE SHEETS			F.A.I. RTE.	SECTION	COUNTY	TOTAL SHEETS	SHEET NO.
	PLOT SCALE = 40.0000' / in.	CHECKED - MEW	REVISED -					55	68-2WS-2	MONTGOMERY	124	73
PLOT DATE = Apr-11-2013 03:50:51PM	DATE - VJM	REVISED -		SCALE: 1" = 20' SHEET NO. 1 OF 7 SHEETS STA. 10+00.00 TO STA. 15+00.00			CONTRACT NO. 72505					
ILLINOIS FED. AID PROJECT												